




Notes

- 1 Cedar siding has been removed.
- 2 Deck is not shown.

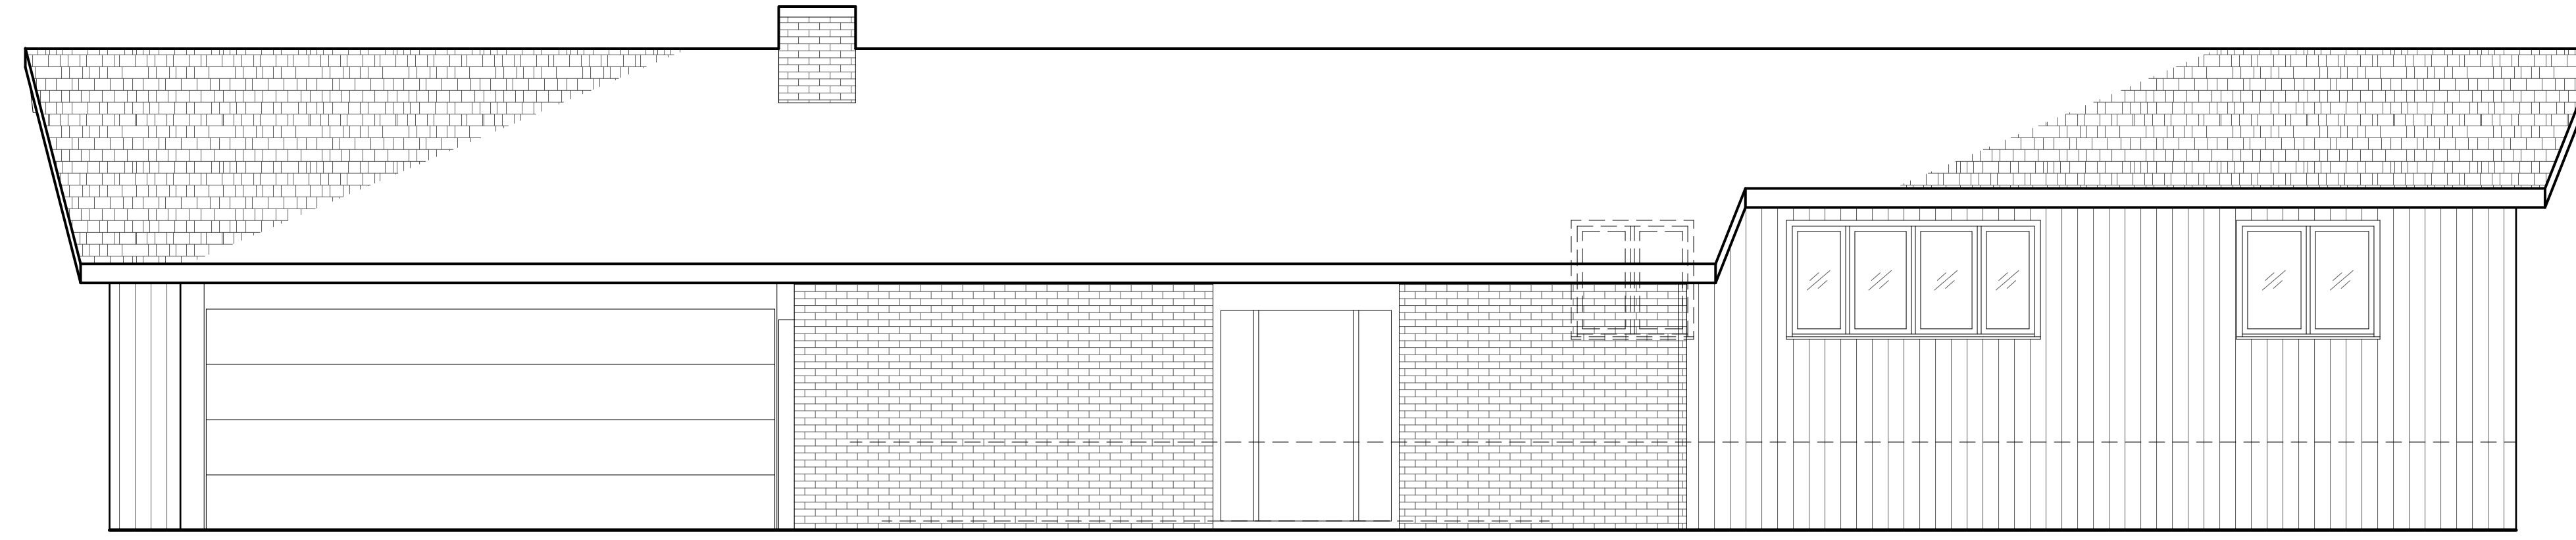


Existing Exterior Elevation, West

*drawing scale 1/4" = 1'-0"

R201
1

Notes

- 1 Cedar siding has been removed.

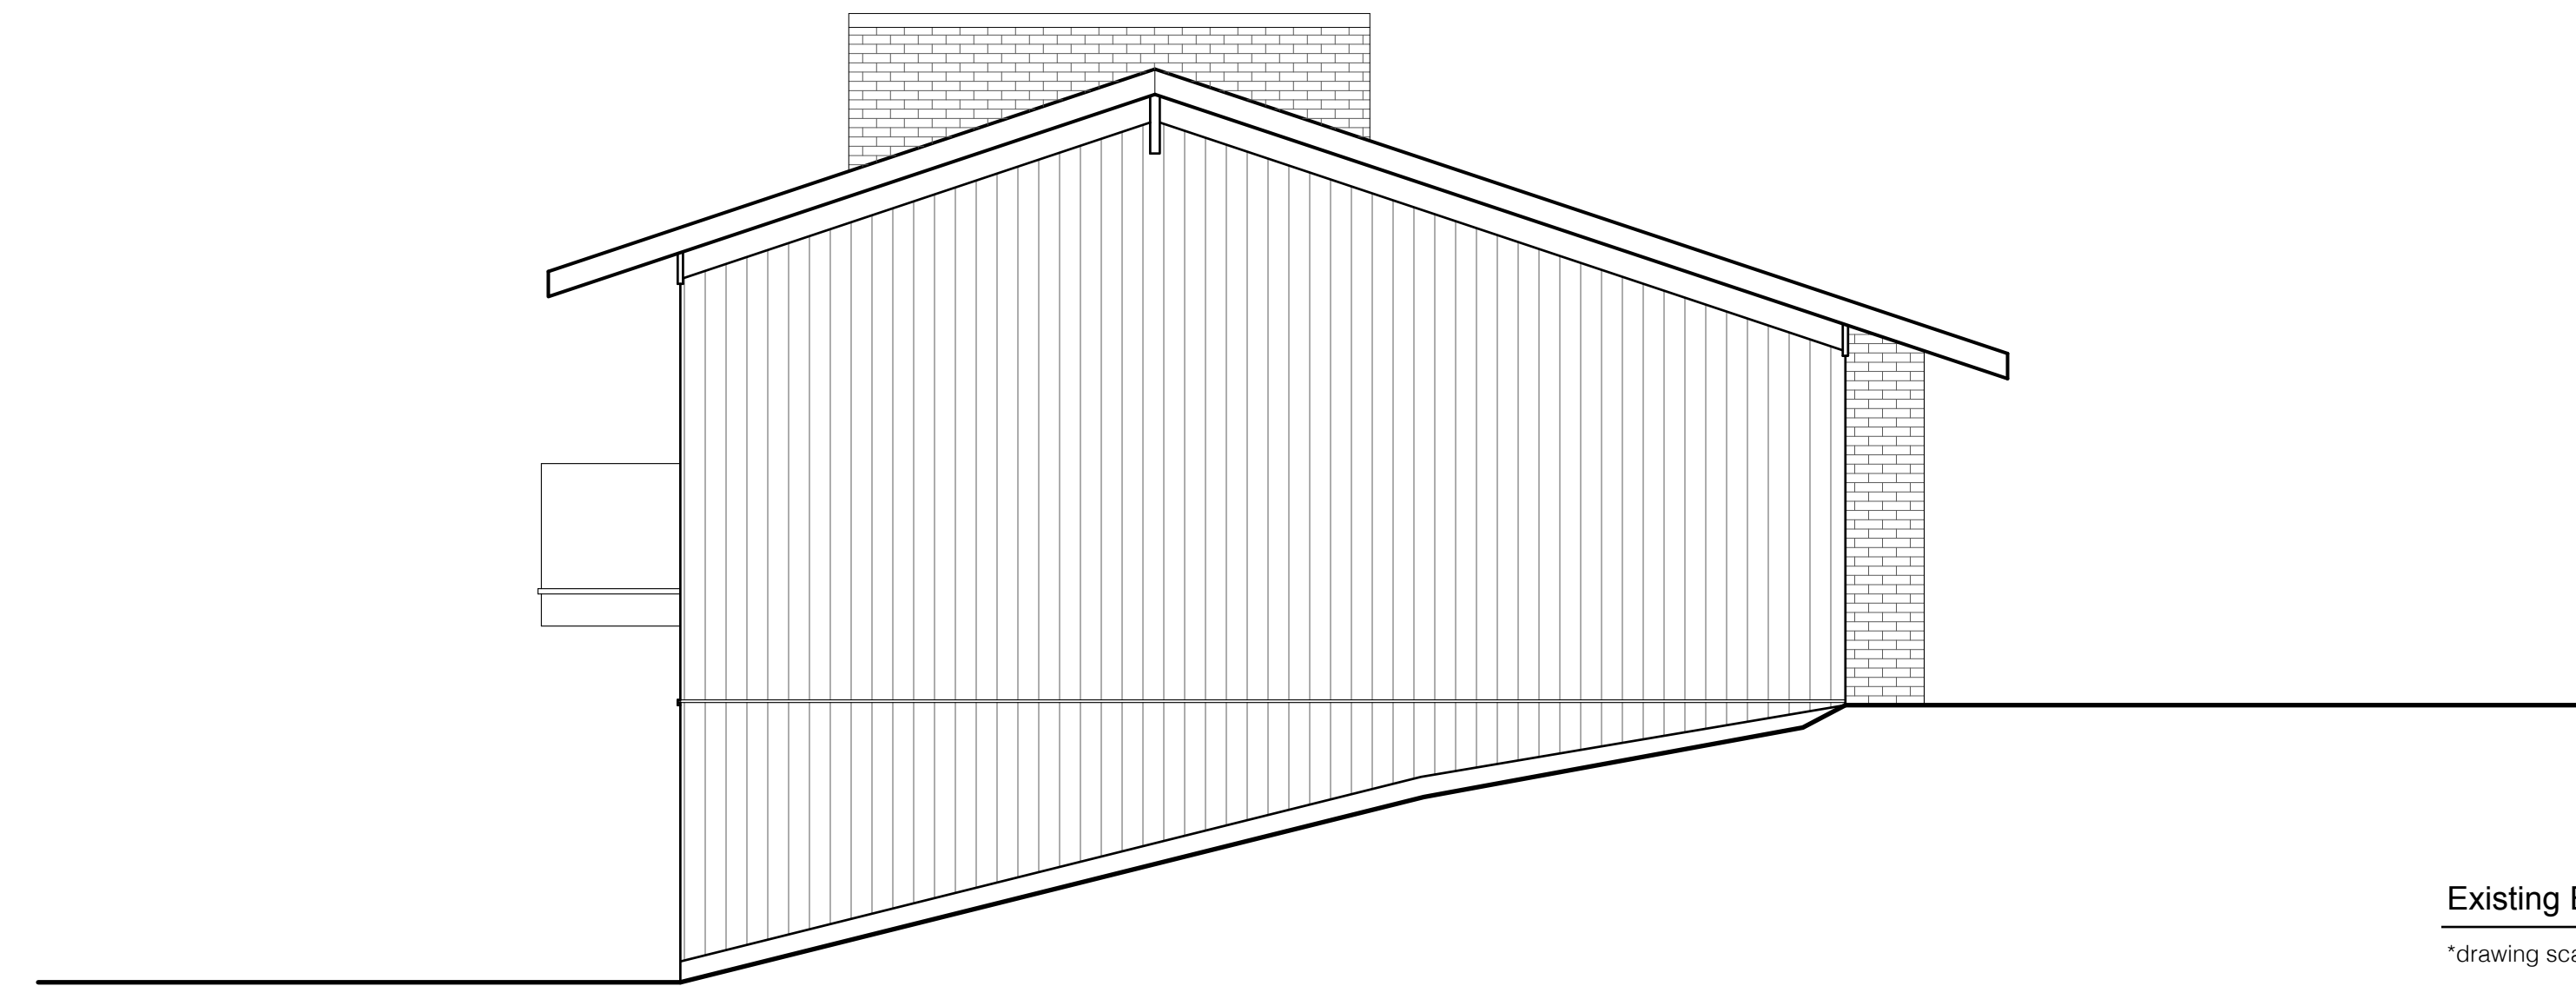

Existing Exterior Elevation, North

*drawing scale 1/4" = 1'-0"

R201
2

Design By:
Riedel-Fall Designs
 200 Union St. S.E.
 Minneapolis, MN 55455
 Tel: 612-275-9878

Design for:
Dr. Marc Riedel & Ms. Emery Fall
 5995 Ridge Rd.
 Shorewood, MN 55331
 Tel: 612-275-9878

Date	Revision	By
01/17/17	Initial Drawings	MDR, EKF
11/29/17	Changes to Allow. Entry	MDR, EKF

DATE SUBMITTED
 11.29.17
DRAWN BY
 MDR, EKF

R201 Existing Exterior Elevations