


Roof (Total) Area: 4073 ft²
 New Roof Sections Area: 1805 ft²
 Existing Roof Section Area: 2268 ft²

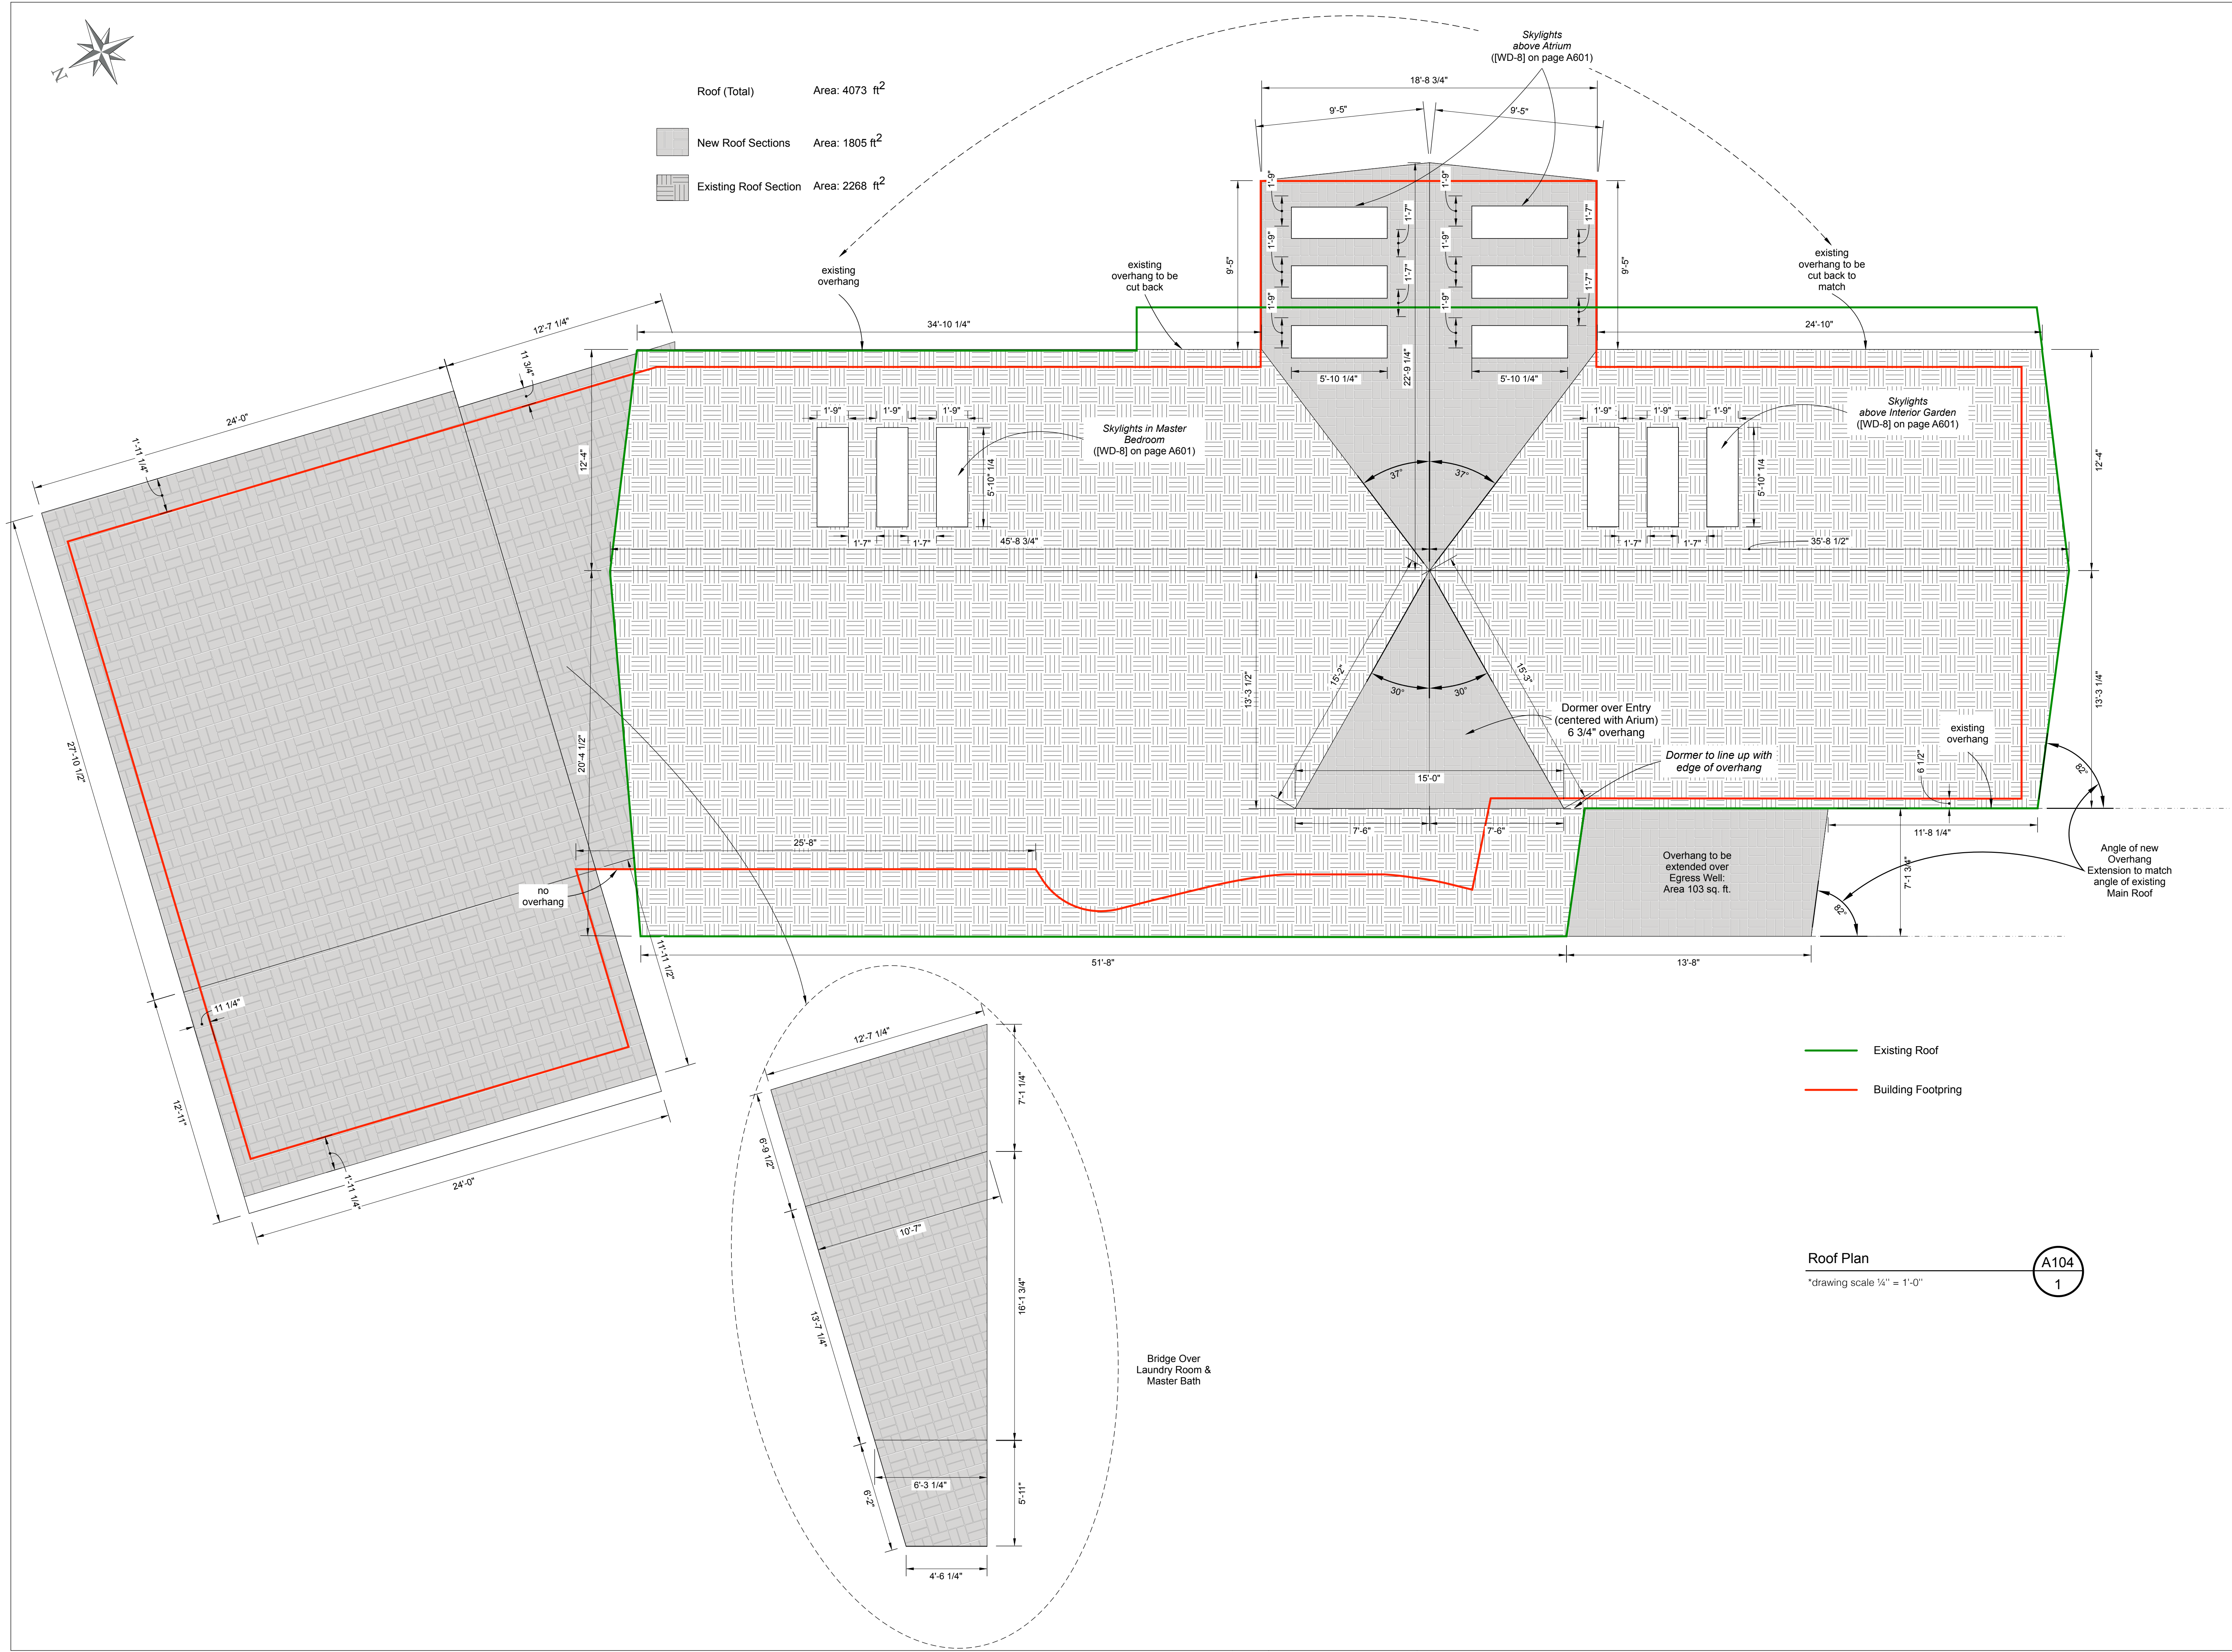

Existing Roof
 Building Footprinting

Roof Plan
 "drawing scale 1/4" = 1'-0"
 A104
 1



Design By:
Riedel-Fall Designs
 200 Union St. S.E.
 Minneapolis, MN 55455
 Tel: 612-275-9878

Design for:
Dr. Marc Riedel & Ms. Emery Fall
 5995 Ridge Rd.
 Shorewood, MN 55331
 Tel: 612-275-9878

Date	Revision	By
01/17/17	Initial Drawings	MDR, EKF
11/29/17	Atrium, Entry	MDR, EKF
5/7/18	Skylights, Foundations	MDR, EKF
7/3/18	Brick Entry	MDR, EKF
7/26/18	Interior Windows	MDR, EKF
1/14/19	Permit	MDR, EKF

DATE SUBMITTED
 01.14.19

DRAWN BY
 MDR, EKF

A104 Roof Plan

A104