


Sections, General Notes:

- Unless labelled as "existing", assume features are to be newly constructed. (Refer to foundation and roof plans for the general boundaries of what is existing and what is to be newly constructed.)
- Elevations are with respect to:
 - line marked "A", top edge of existing subfloor in the great room
 - line marked "B", top edge of existing tile floor in entry
 - line marked "C", top edge of existing concrete floor in lower level
 Note: assume finished floor elevations are 3/4" above these floor elevations.


Legend

- wood framing
- concrete


[WD--] Window or Door labels are attached to window/door width. Note that width indicates the rough opening. See schedules on page A601.

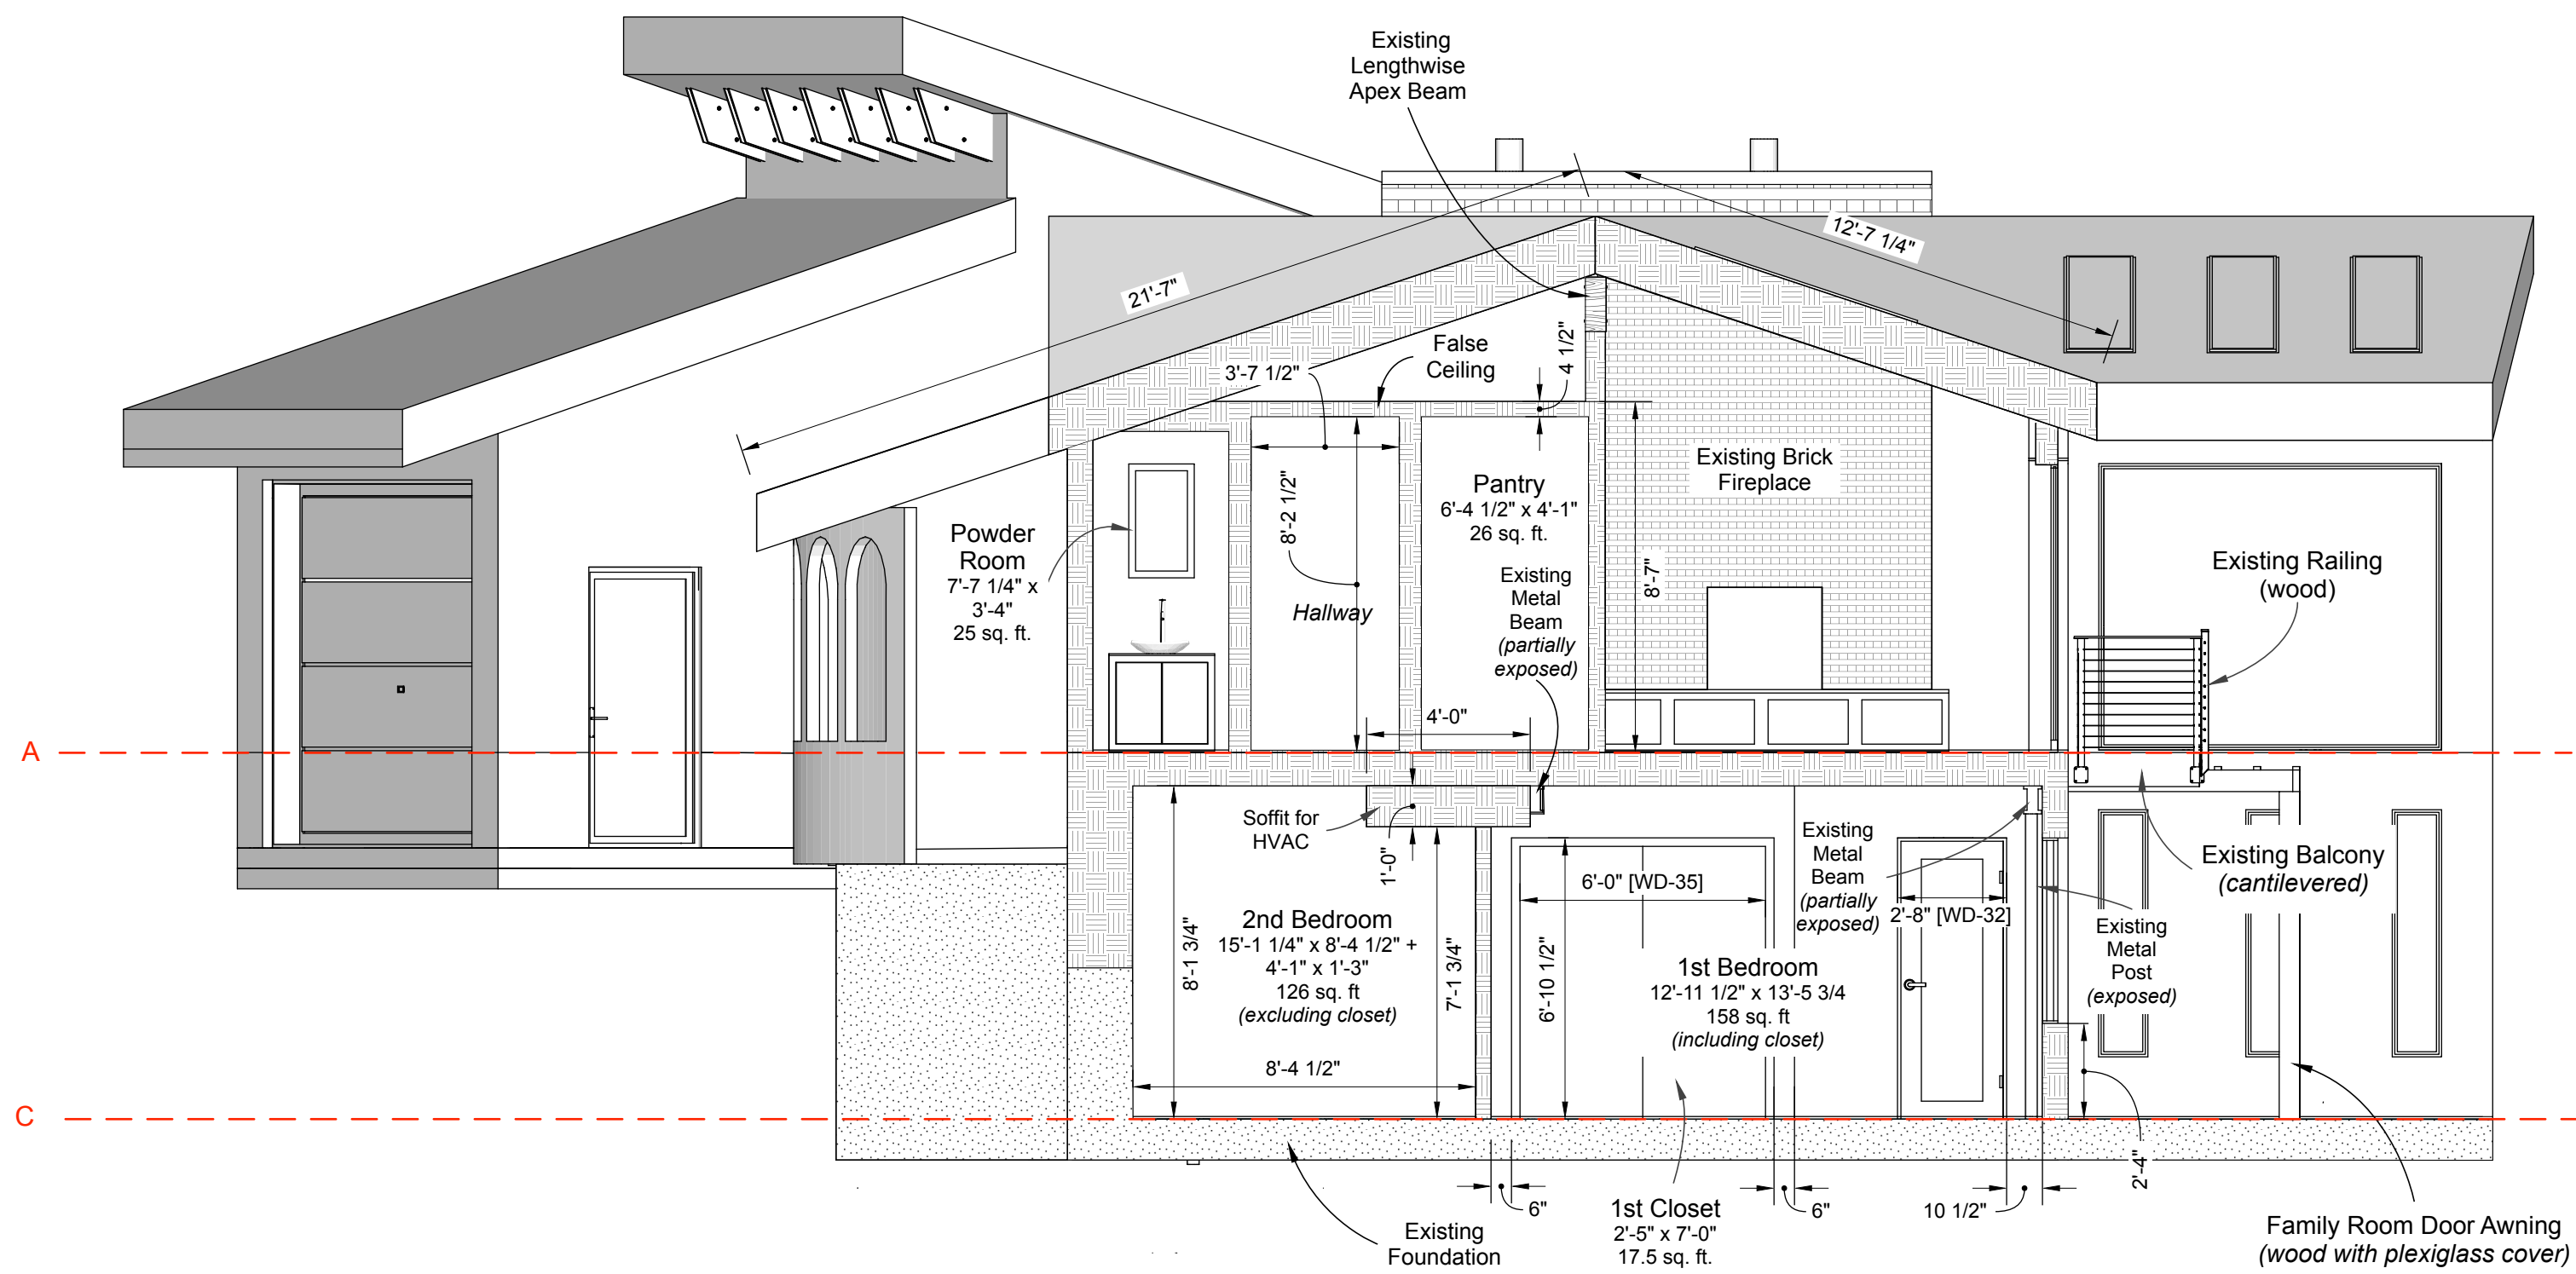


North-Facing Section I A301
 *drawing scale 1/4" = 1'-0"

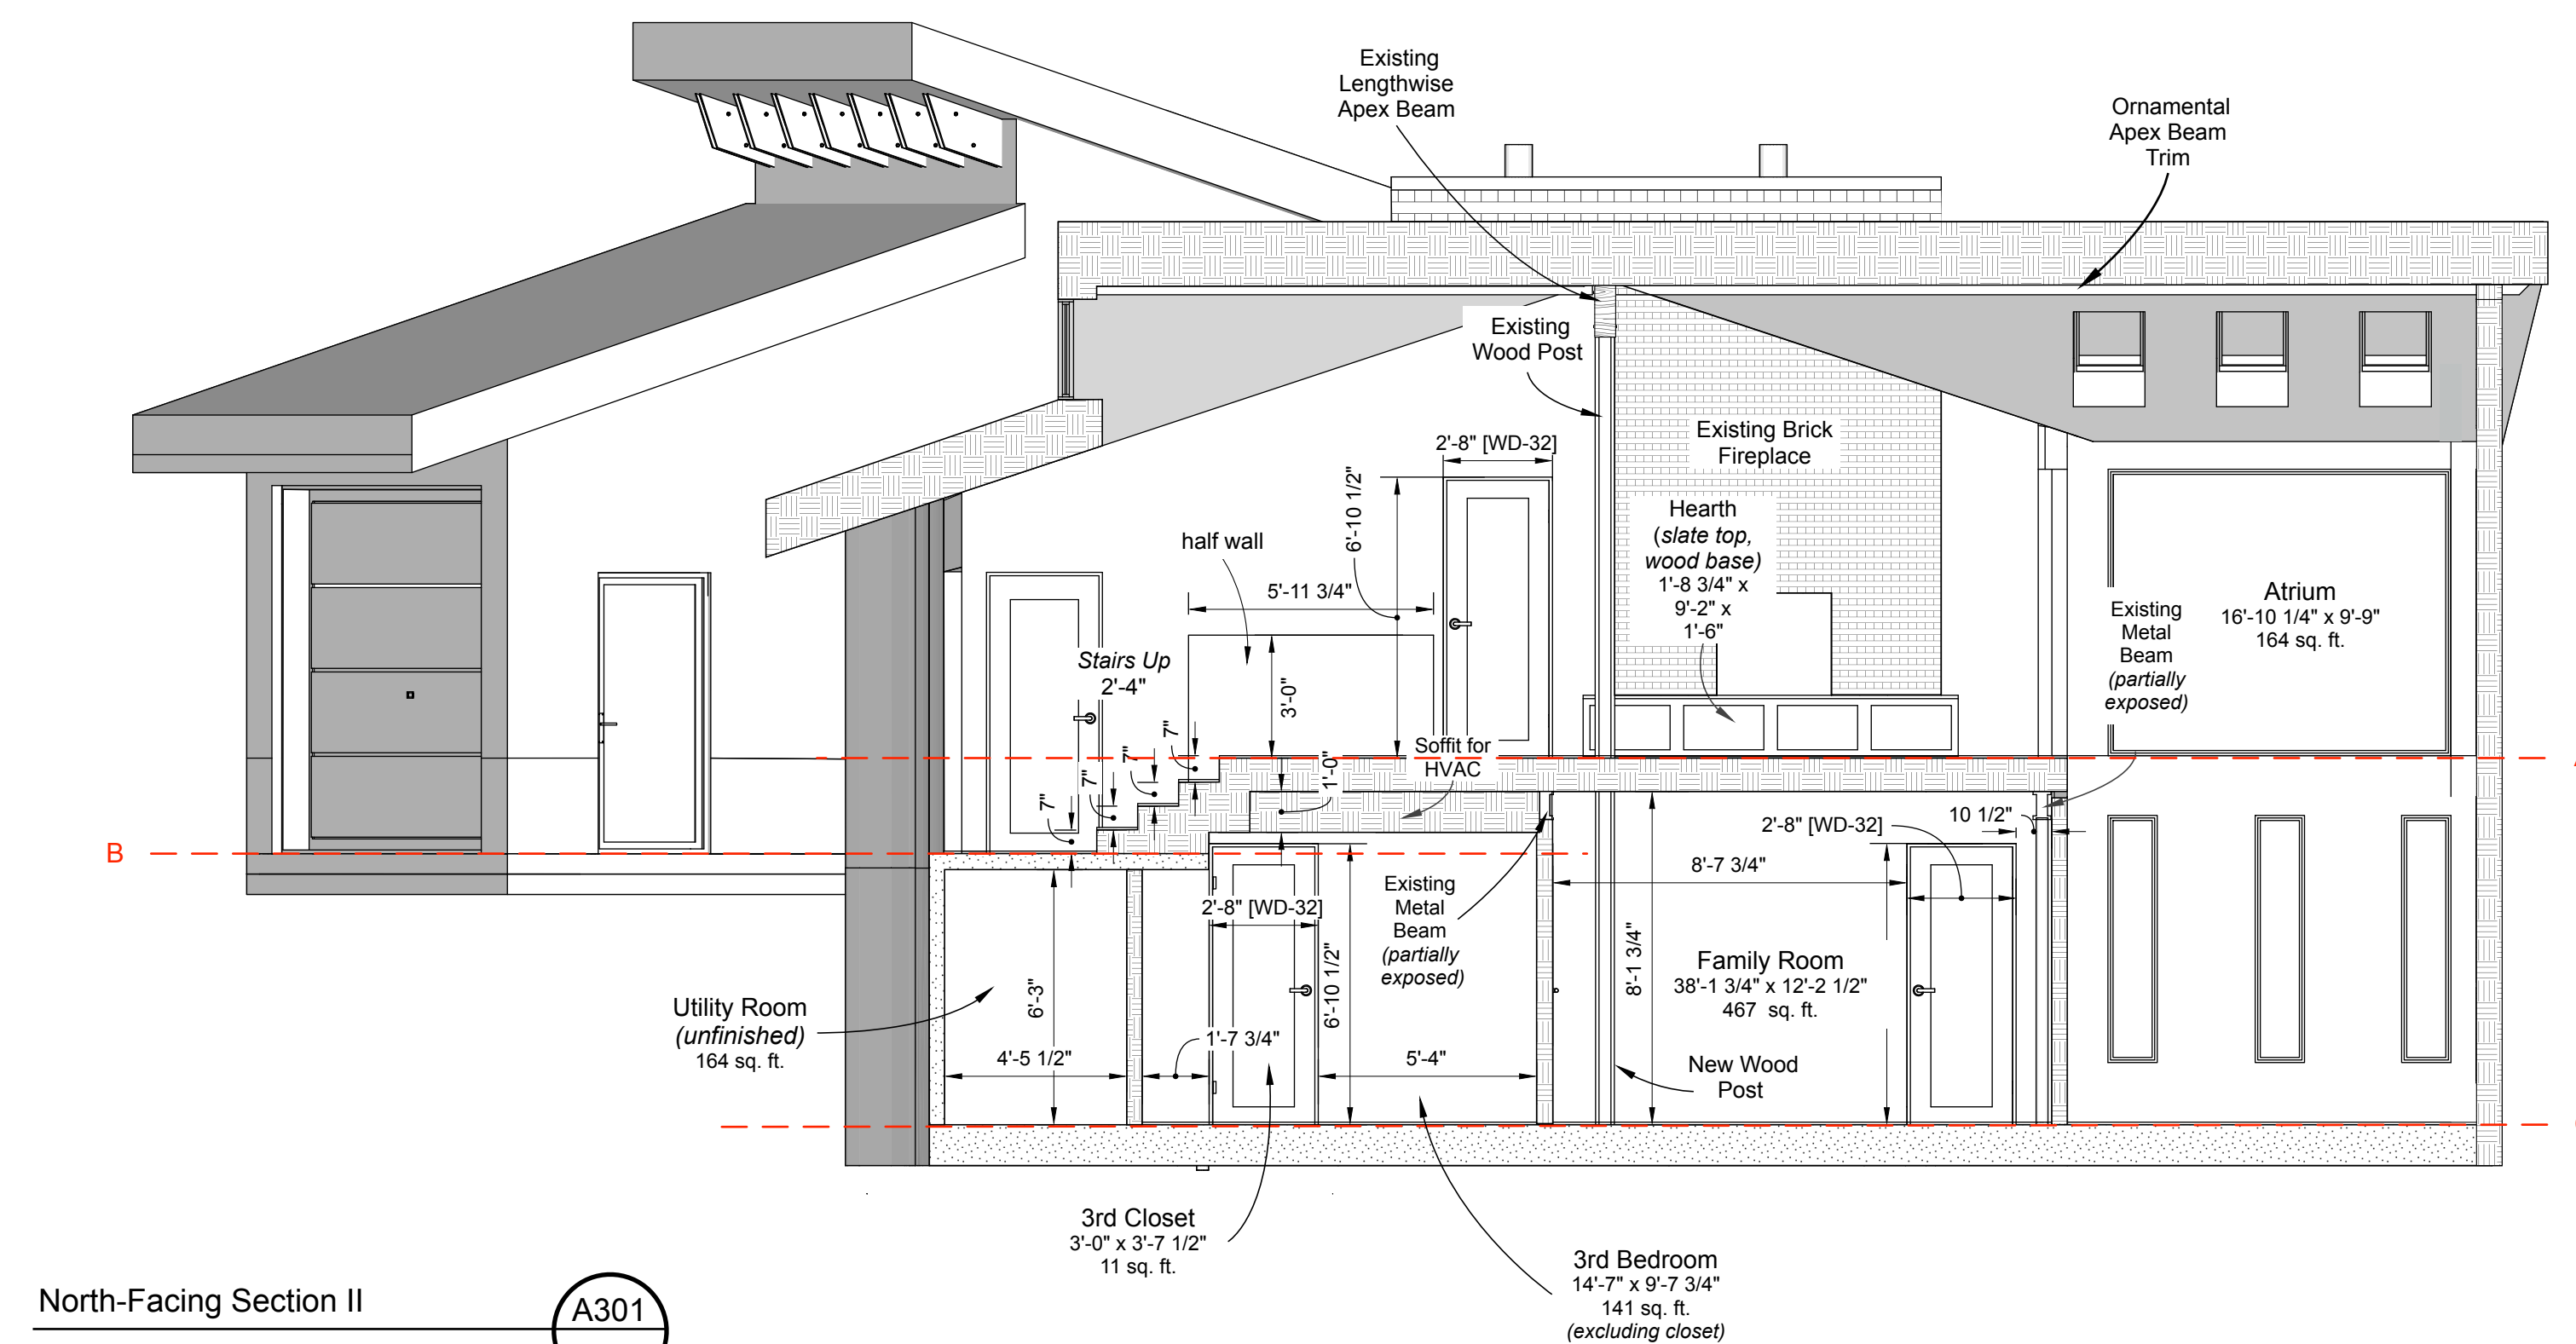


North-Facing Section II A301
 *drawing scale 1/4" = 1'-0"

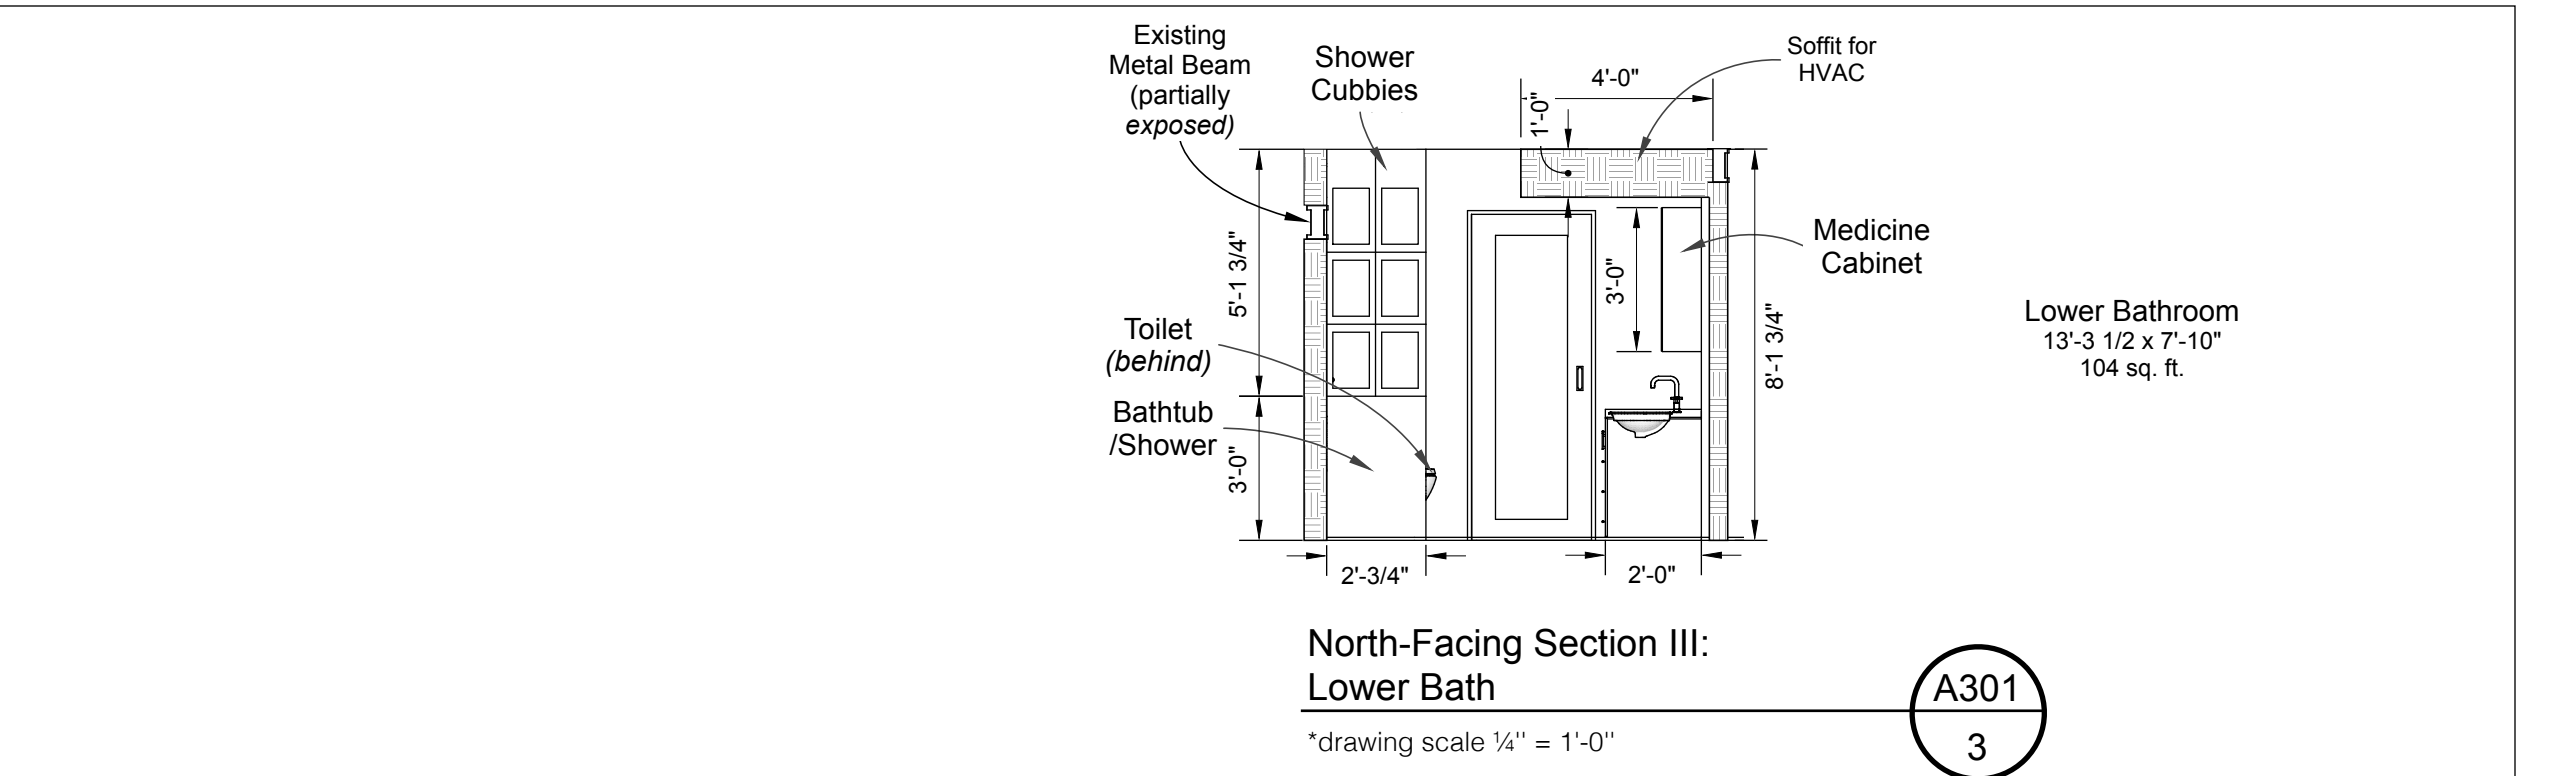

North-Facing Section III:
 Lower Bath A301
 *drawing scale 1/4" = 1'-0"

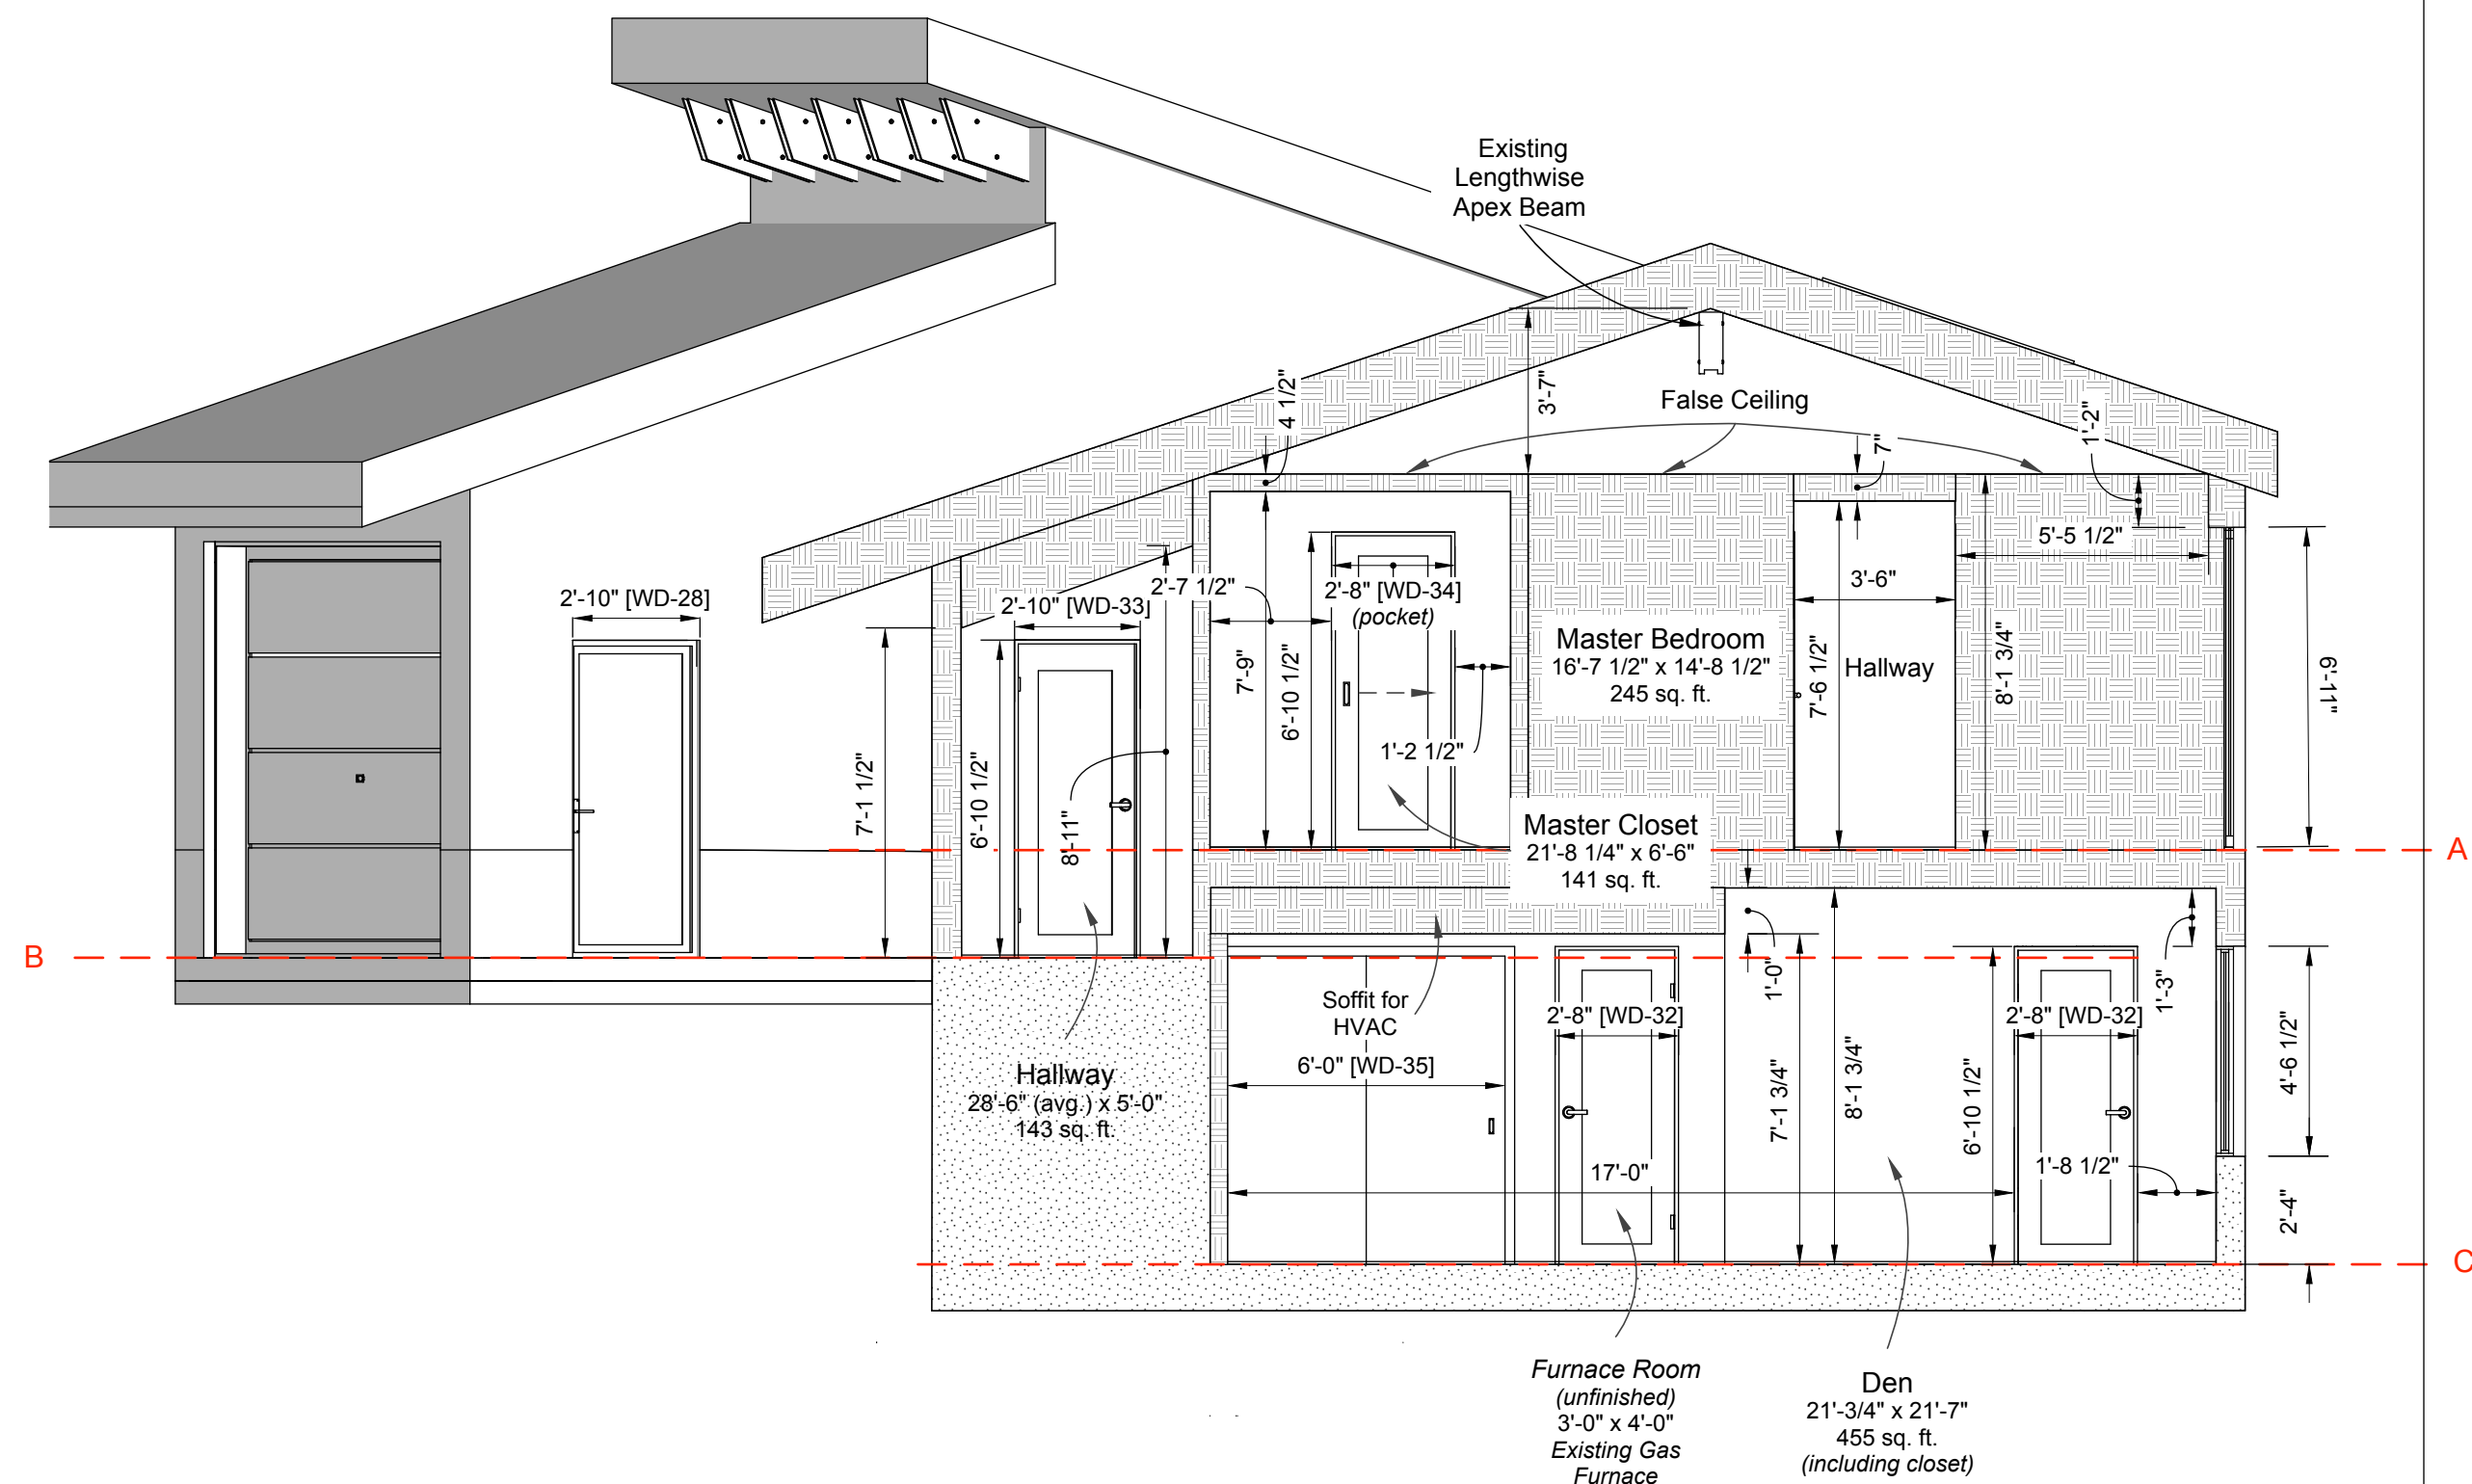

North-Facing Section IV A301
 *drawing scale 1/4" = 1'-0"

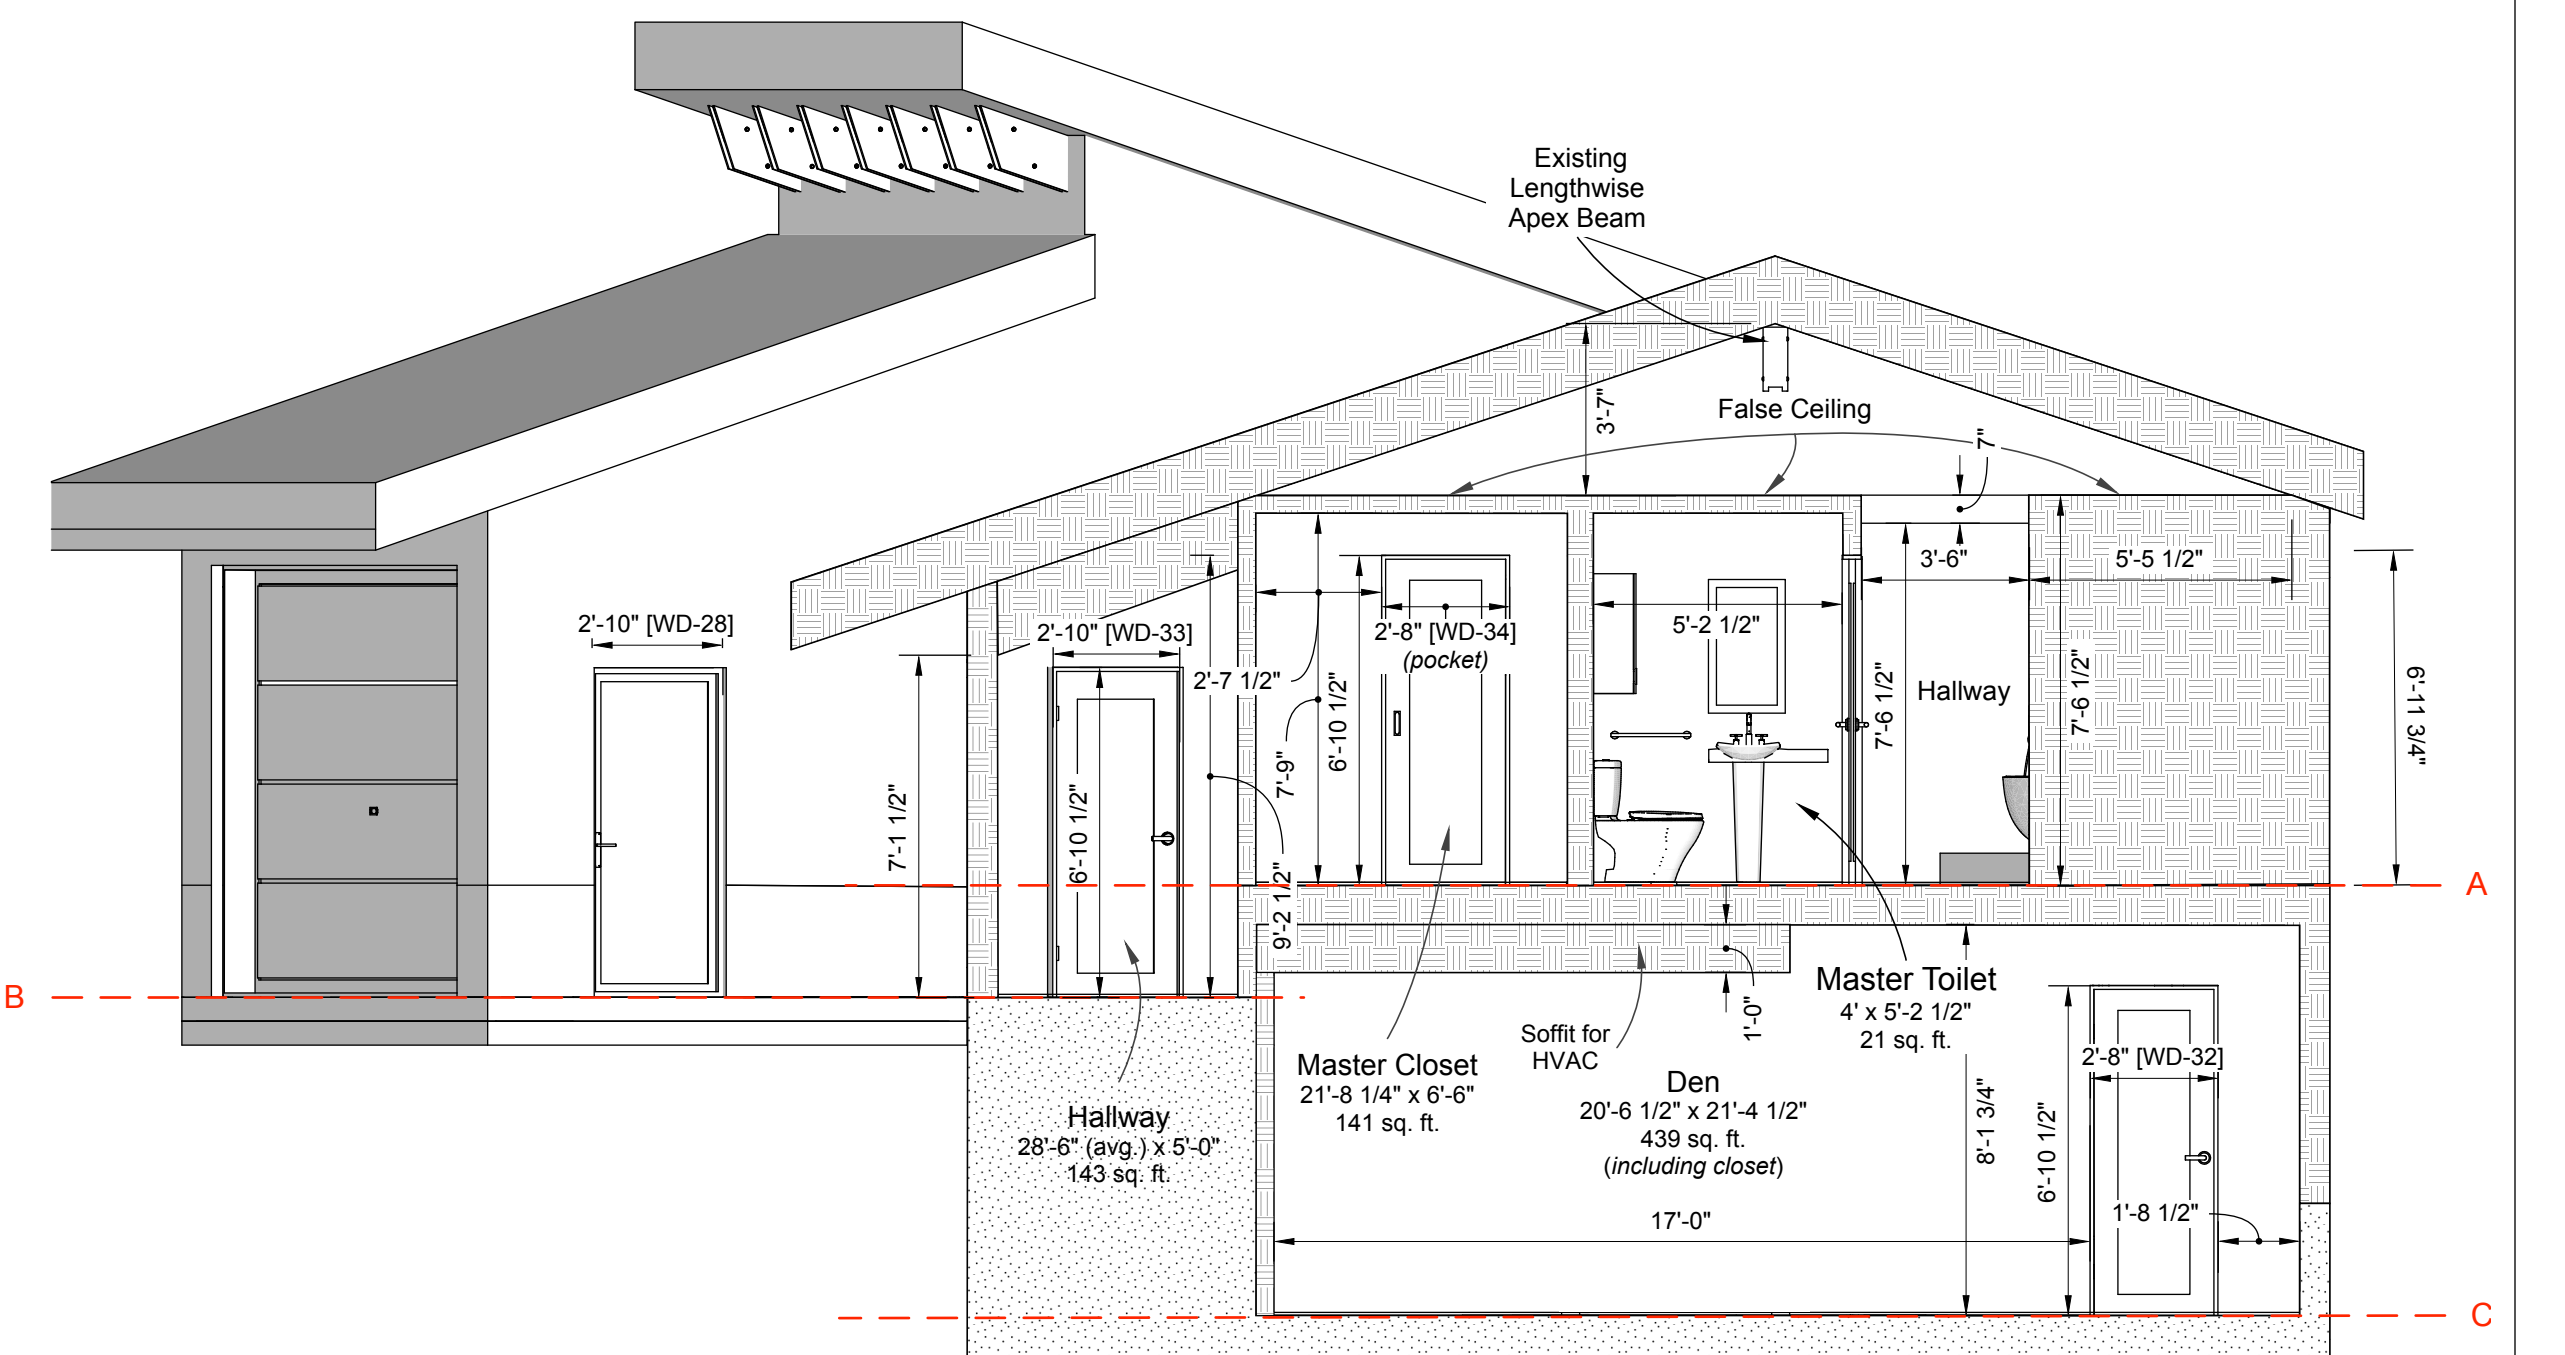

North-Facing Section V A301
 *drawing scale 1/4" = 1'-0"



Design By:
Riedel-Fall Designs
 200 Union St. S.E.
 Minneapolis, MN 55455
 Tel: 612-275-9878

Design for:
Dr. Marc Riedel & Mrs. Emery Fall
 5995 Ridge Rd.
 Shorewood, MN 55331
 Tel: 612-275-9878

Date	Revision	By
01/17/17	Initial Drawings	MDR, EKF
11/29/17	Alum. Entry	MDR, EKF
5/7/18	Skylights, Foundations	MDR, EKF
7/3/18	Brick Entry	MDR, EKF
1/14/19	Permit Set	MDR, EKF
3/21/19	Initial Construction Set	MDR, EKF
4/3/19	Revised Construction Set	MDR, EKF
4/28/19	Final Construction Set	MDR, EKF

DATE SUBMITTED
 04.28.19

DRAWN BY
 MDR, EKF

A301 North-Facing Sections