


Design By:  
**Riedel-Fall Designs**  
 200 Union St. S.E.  
 Minneapolis, MN 55455  
 Tel: 612-275-9878

Design for:  
**Dr. Marc Riedel & Ms. Emery Fall**  
 5995 Ridge Rd.  
 Shorewood, MN 55331  
 Tel: 612-275-9878

Date	Revision	By
01/17/77	Initial Drawings	MDR, EKF
11/29/77	Changes to Alum. Entry	MDR, EKF

**DATE SUBMITTED**  
 11.29.17

**DRAWN BY**  
 MDR, EKF

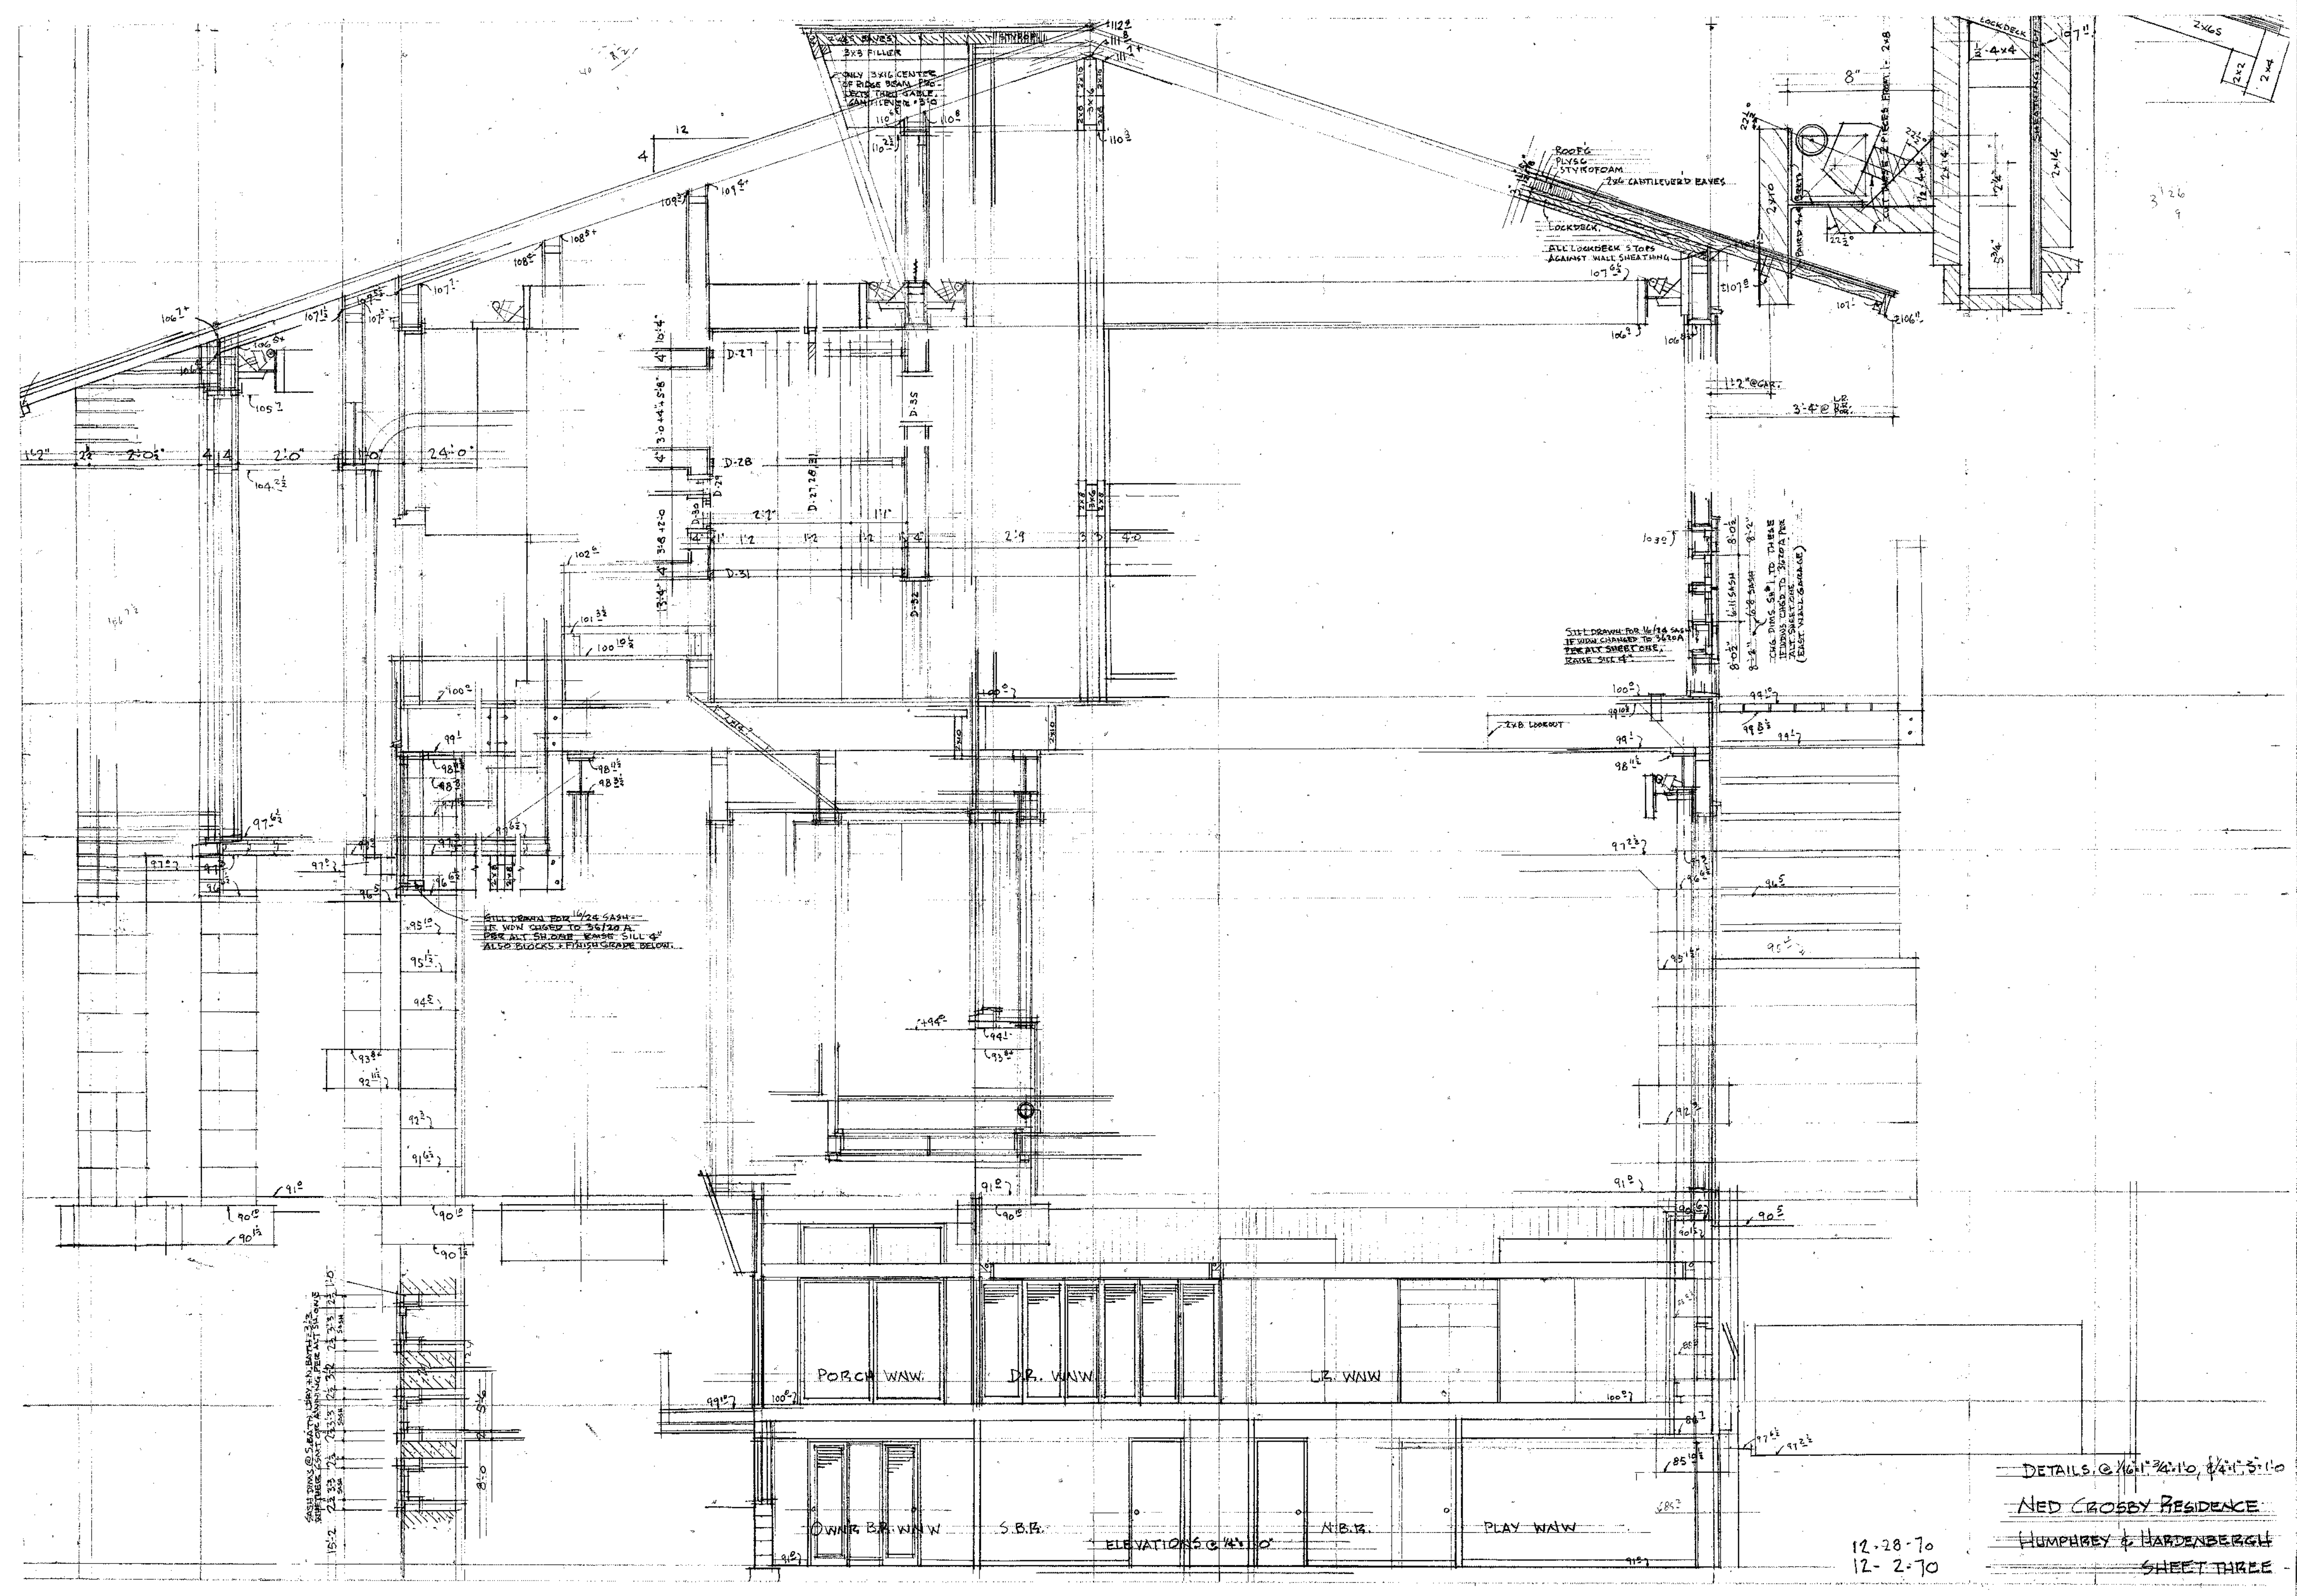

DETAILS @ 1/4" = 1'-0"  
 NED CROSBY RESIDENCE  
 HUMPHREY & HARDENBERGH  
 SHEET THREE

12-28-70  
 12-2-70

**Notes**

Architect Drawings for Initial construction of residence, 1971. Accurate as built, to the best of knowledge. (Page 3 of 3)

R103 Original Architect  
 Drawings

**R103**