


Date	Revision	By
01/17/17	Initial Drawings	MDR, EKF
11/29/17	Changes to Atrium, Entry	MDR, EKF

**DATE SUBMITTED**  
 11.29.17  
**DRAWN BY**  
 MDR, EKF

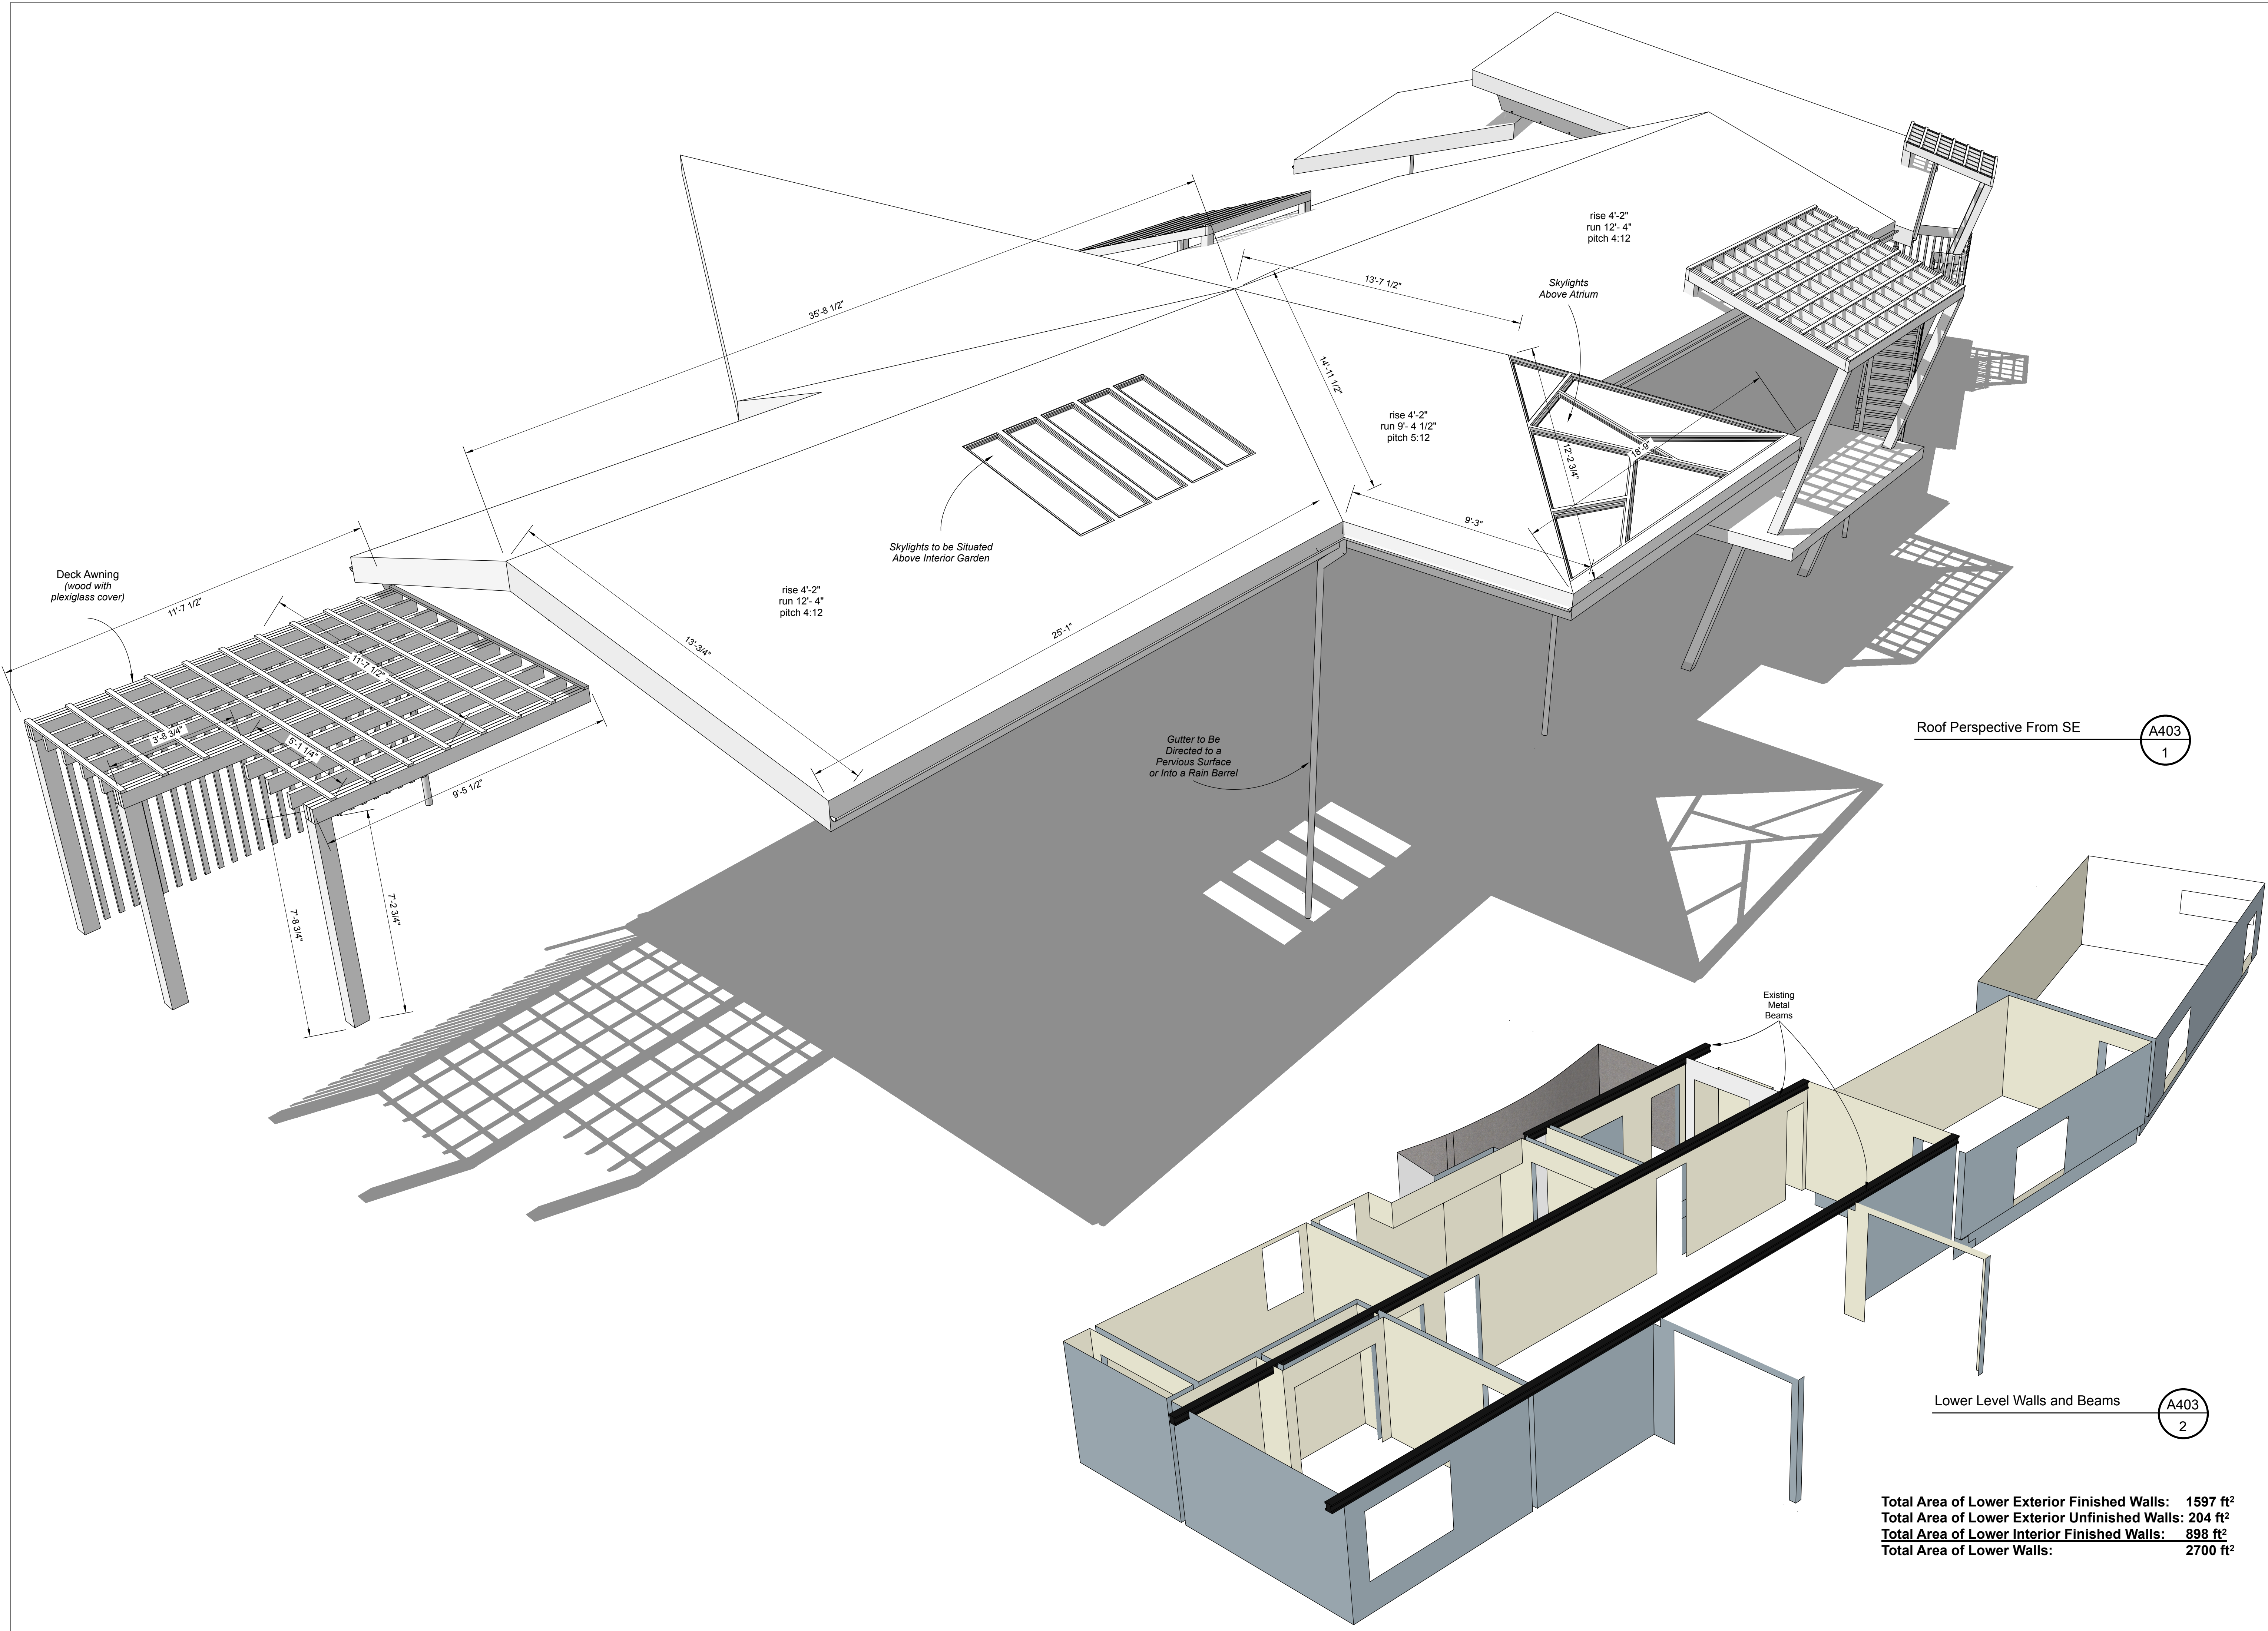

Roof Perspective From SE (A403) 1

Lower Level Walls and Beams (A403) 2

Total Area of Lower Exterior Finished Walls: 1597 ft<sup>2</sup>  
 Total Area of Lower Exterior Unfinished Walls: 204 ft<sup>2</sup>  
 Total Area of Lower Interior Finished Walls: 898 ft<sup>2</sup>  
 Total Area of Lower Walls: 2700 ft<sup>2</sup>

**A403 Roof Perspective from SE; Lower Level Walls and Beams**