




Design By:
Riedel-Fall Designs
 200 Union St. S.E.
 Minneapolis, MN 55455
 Tel: 612-275-9878

Design for:
Dr. Marc Riedel & Ms. Emery Fall
 5995 Ridge Rd.
 Shorewood, MN 55331
 Tel: 612-275-9878

Date	Revision	By
01/17/17	Final Drawings	MDR, EKF
11/29/17	Altium, Entry	MDR, EKF
5/7/18	Skylights, Foundations	MDR, EKF

DATE SUBMITTED
 05.07.18
DRAWN BY
 MDR, EKF

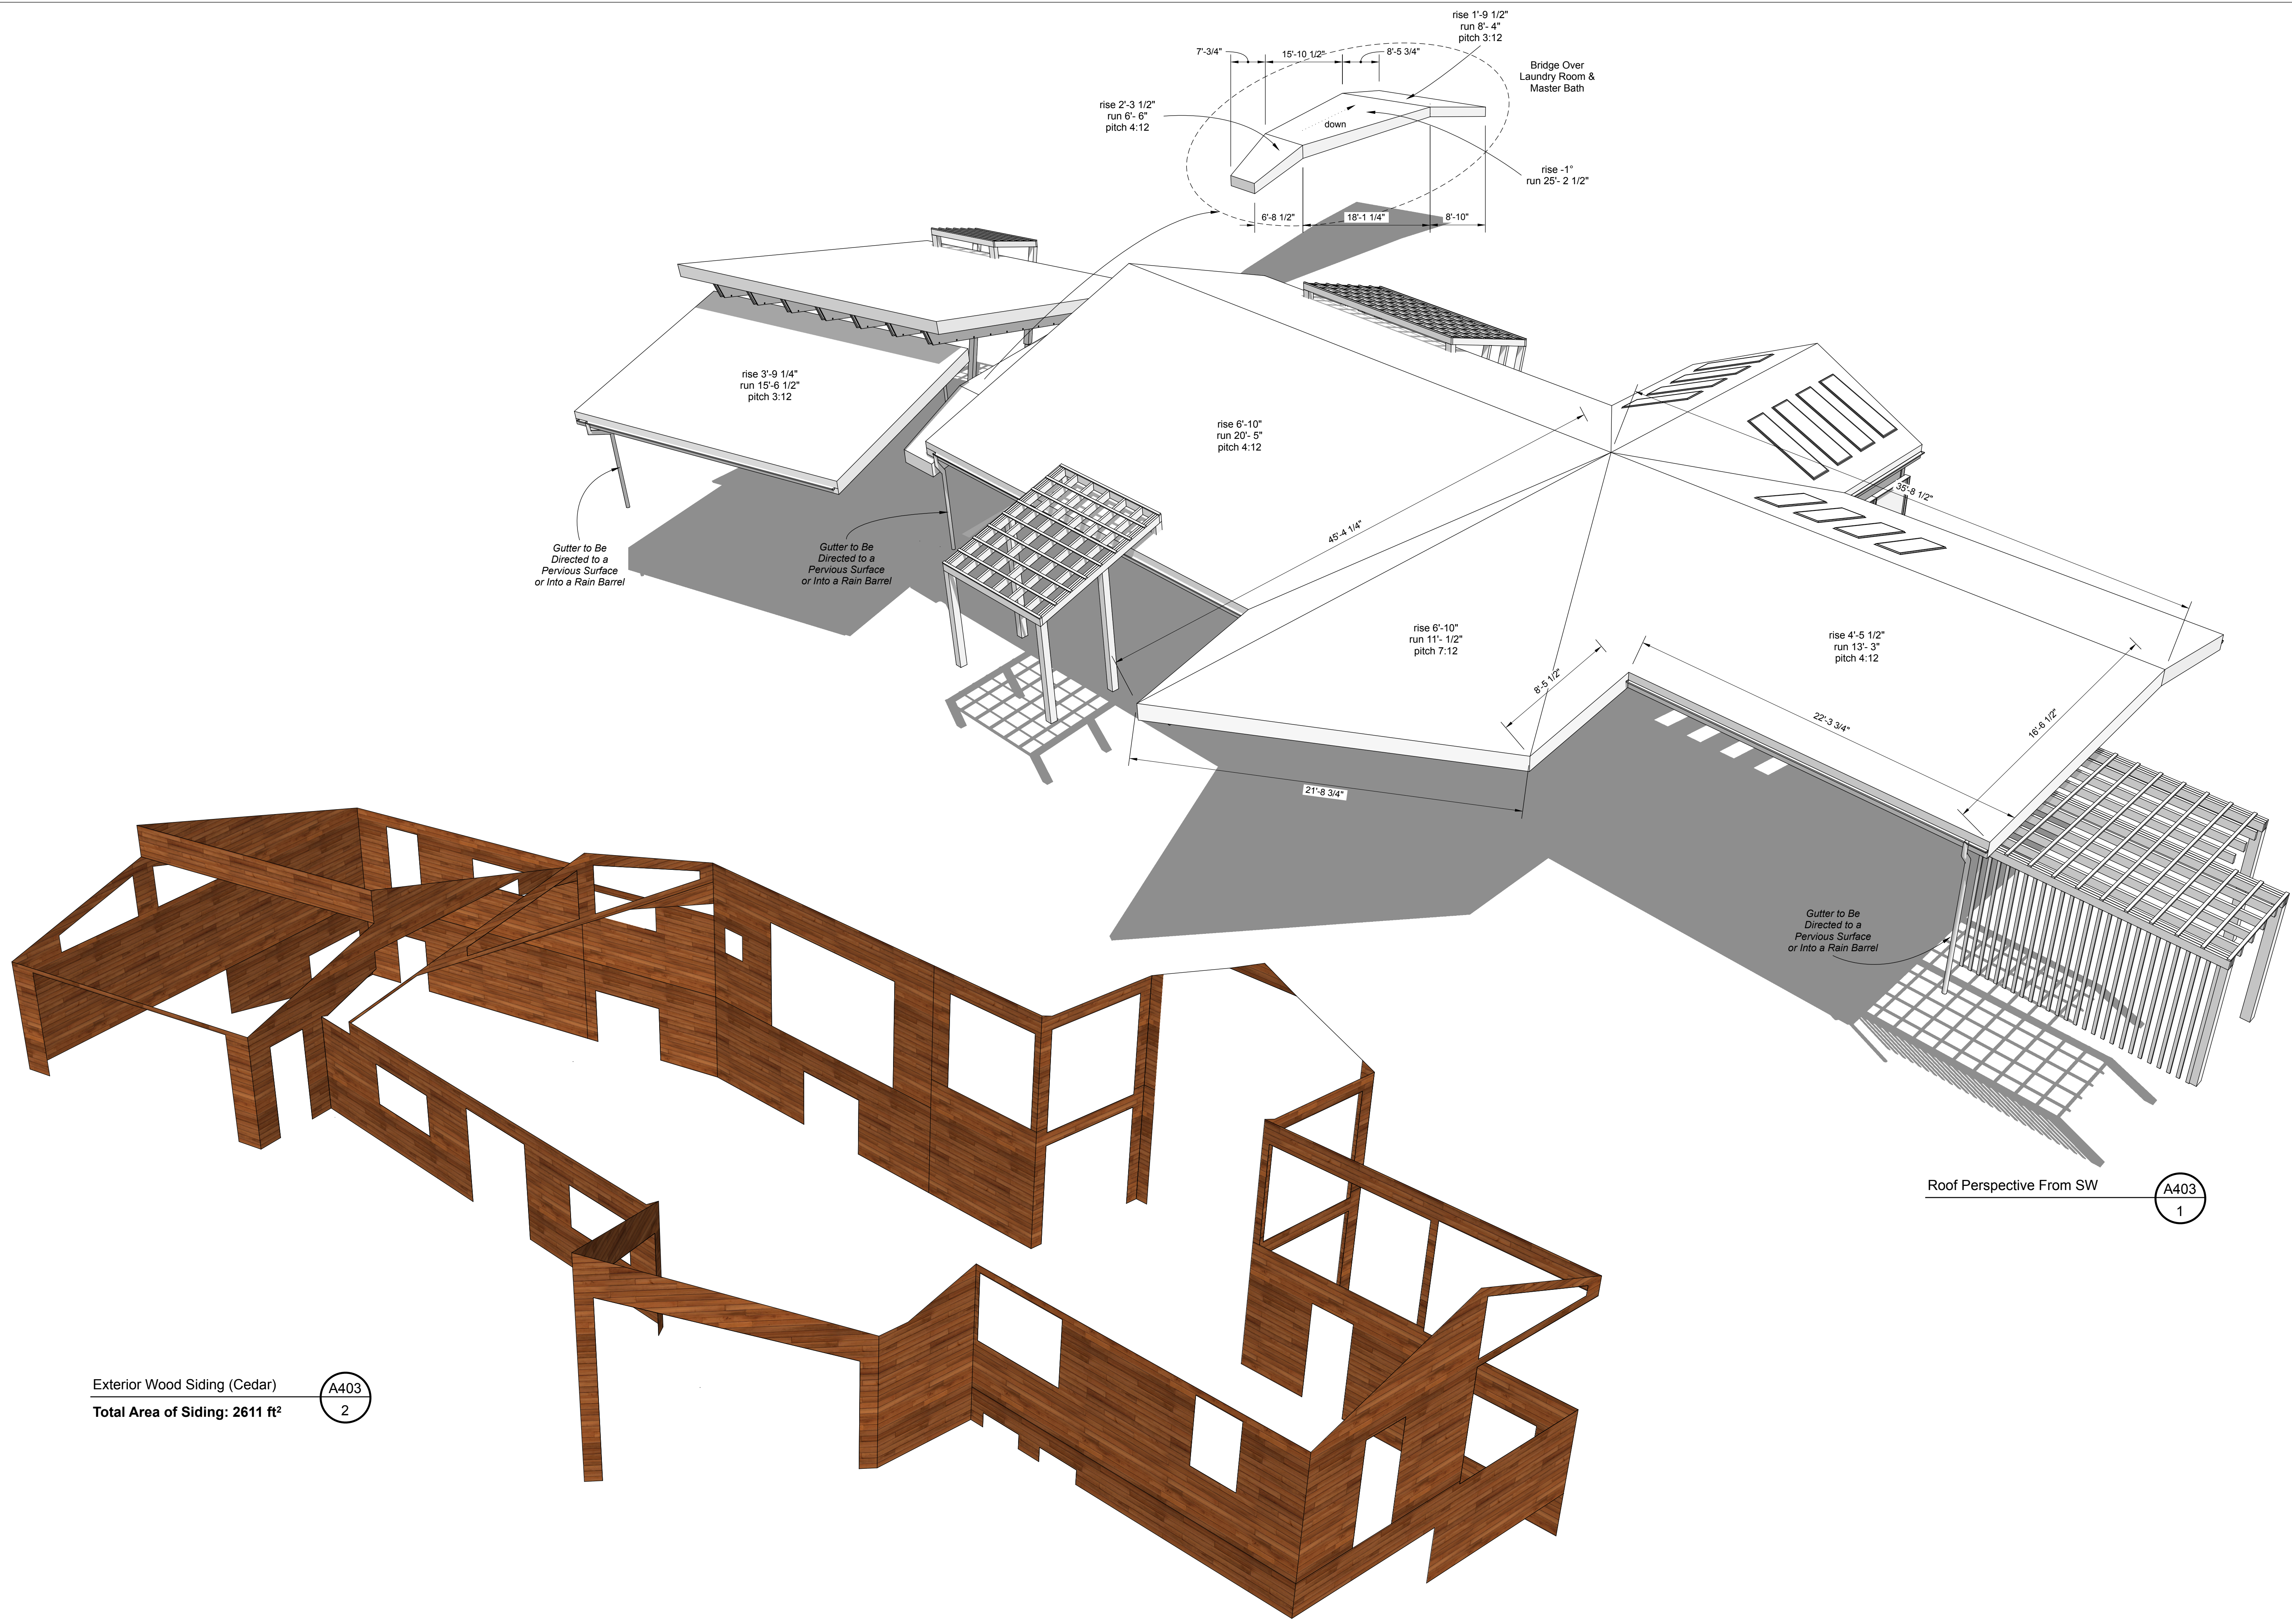

Roof Perspective From SW A403
1

Exterior Wood Siding (Cedar)
 Total Area of Siding: 2611 ft²

A403
2

A403 Roof Perspective
from SW; Exterior Wood
Siding

A403