


| Date | Revision | By |
|----------|------------------------|----------|
| 01/17/17 | Initial Drawings | MDR, EKF |
| 11/29/17 | Atrium, Entry | MDR, EKF |
| 5/7/18 | Skylights, Foundations | MDR, EKF |
| 7/3/18 | Brick Entry | MDR, EKF |

DATE SUBMITTED
 07.03.18

DRAWN BY
 MDR, EKF

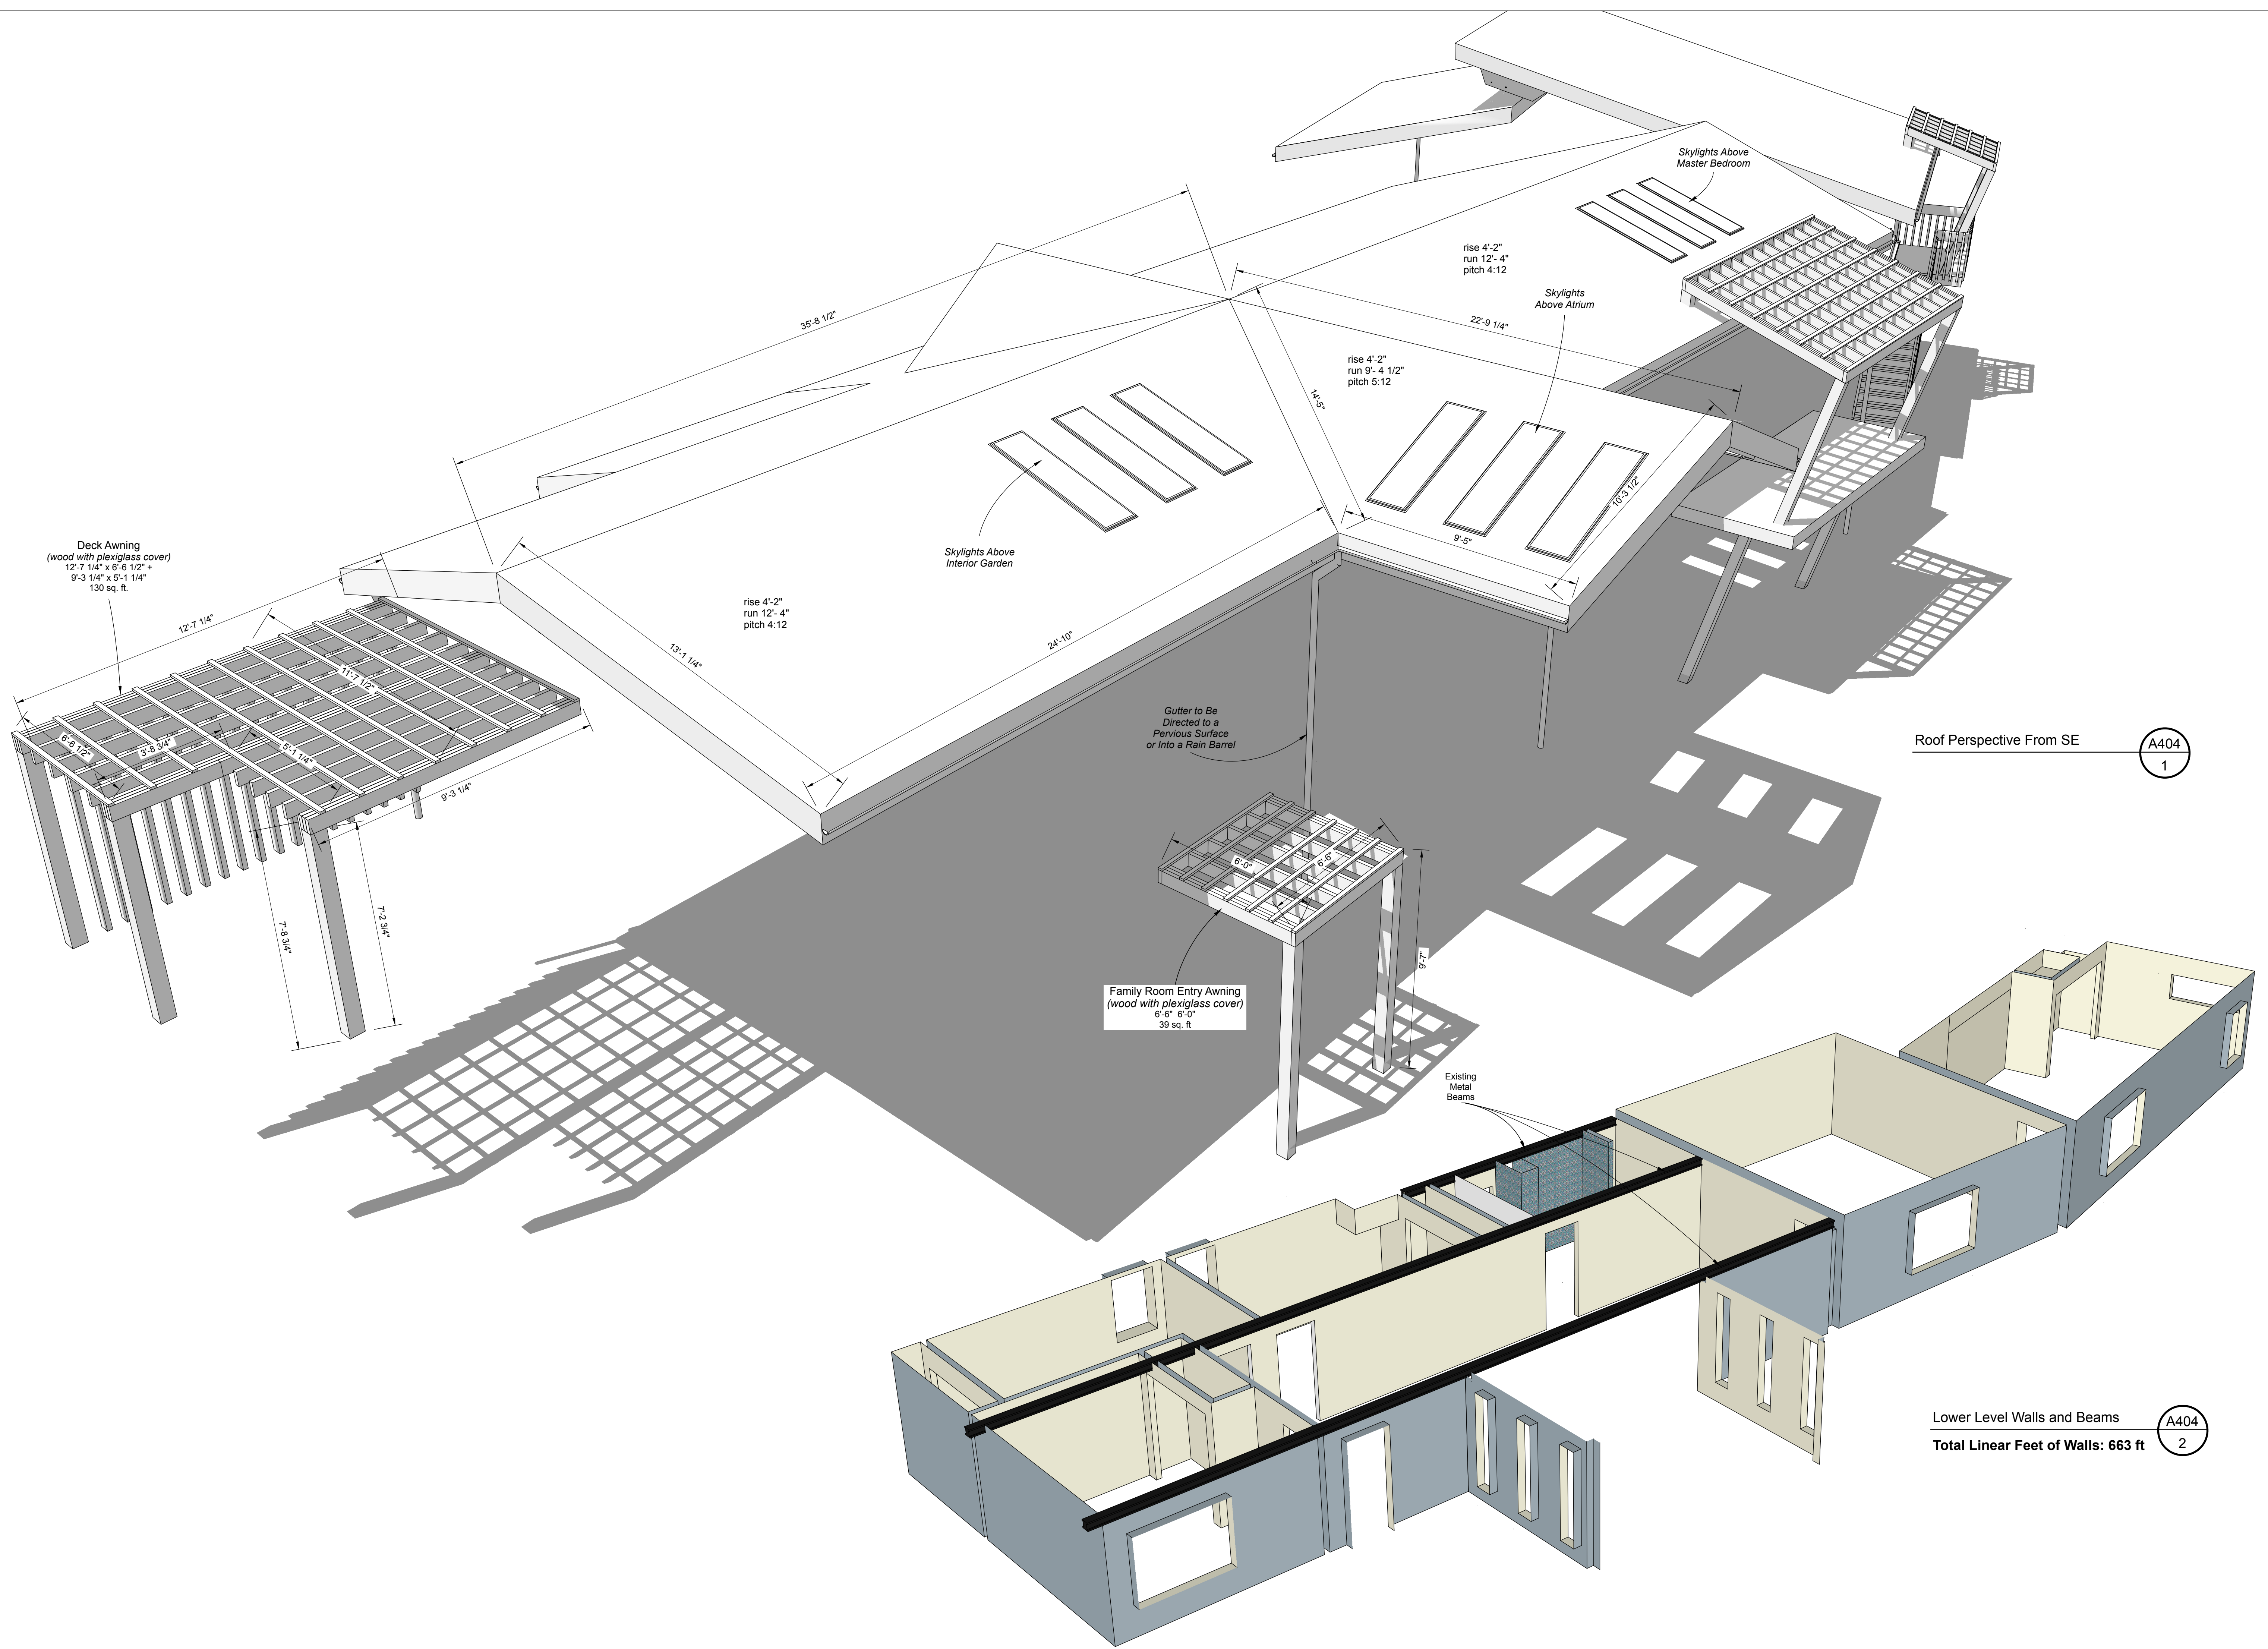

A404 Roof Perspective from SE; Lower Level Walls and Beams