



**Design By:**  
**Riedel-Fall Designs**  
 200 Union St. S.E.  
 Minneapolis, MN 55455  
 Tel: 612-275-9878

**Design for:**  
**Dr. Marc Riedel & Ms. Emery Fall**  
 5995 Ridge Rd.  
 Shorewood, MN 55331  
 Tel: 612-275-9878

Date	Revision	By
01/17/17	Final Drawings	MDR, EKF
11/29/17	Changes to Allow. Entry	MDR, EKF


**DATE SUBMITTED**  
 11.29.17  
**DRAWN BY**  
 MDR, EKF

R104 Existing Floorplans

R104

**Notes**

1 Interior, including all non-structural walls, has been demolished.

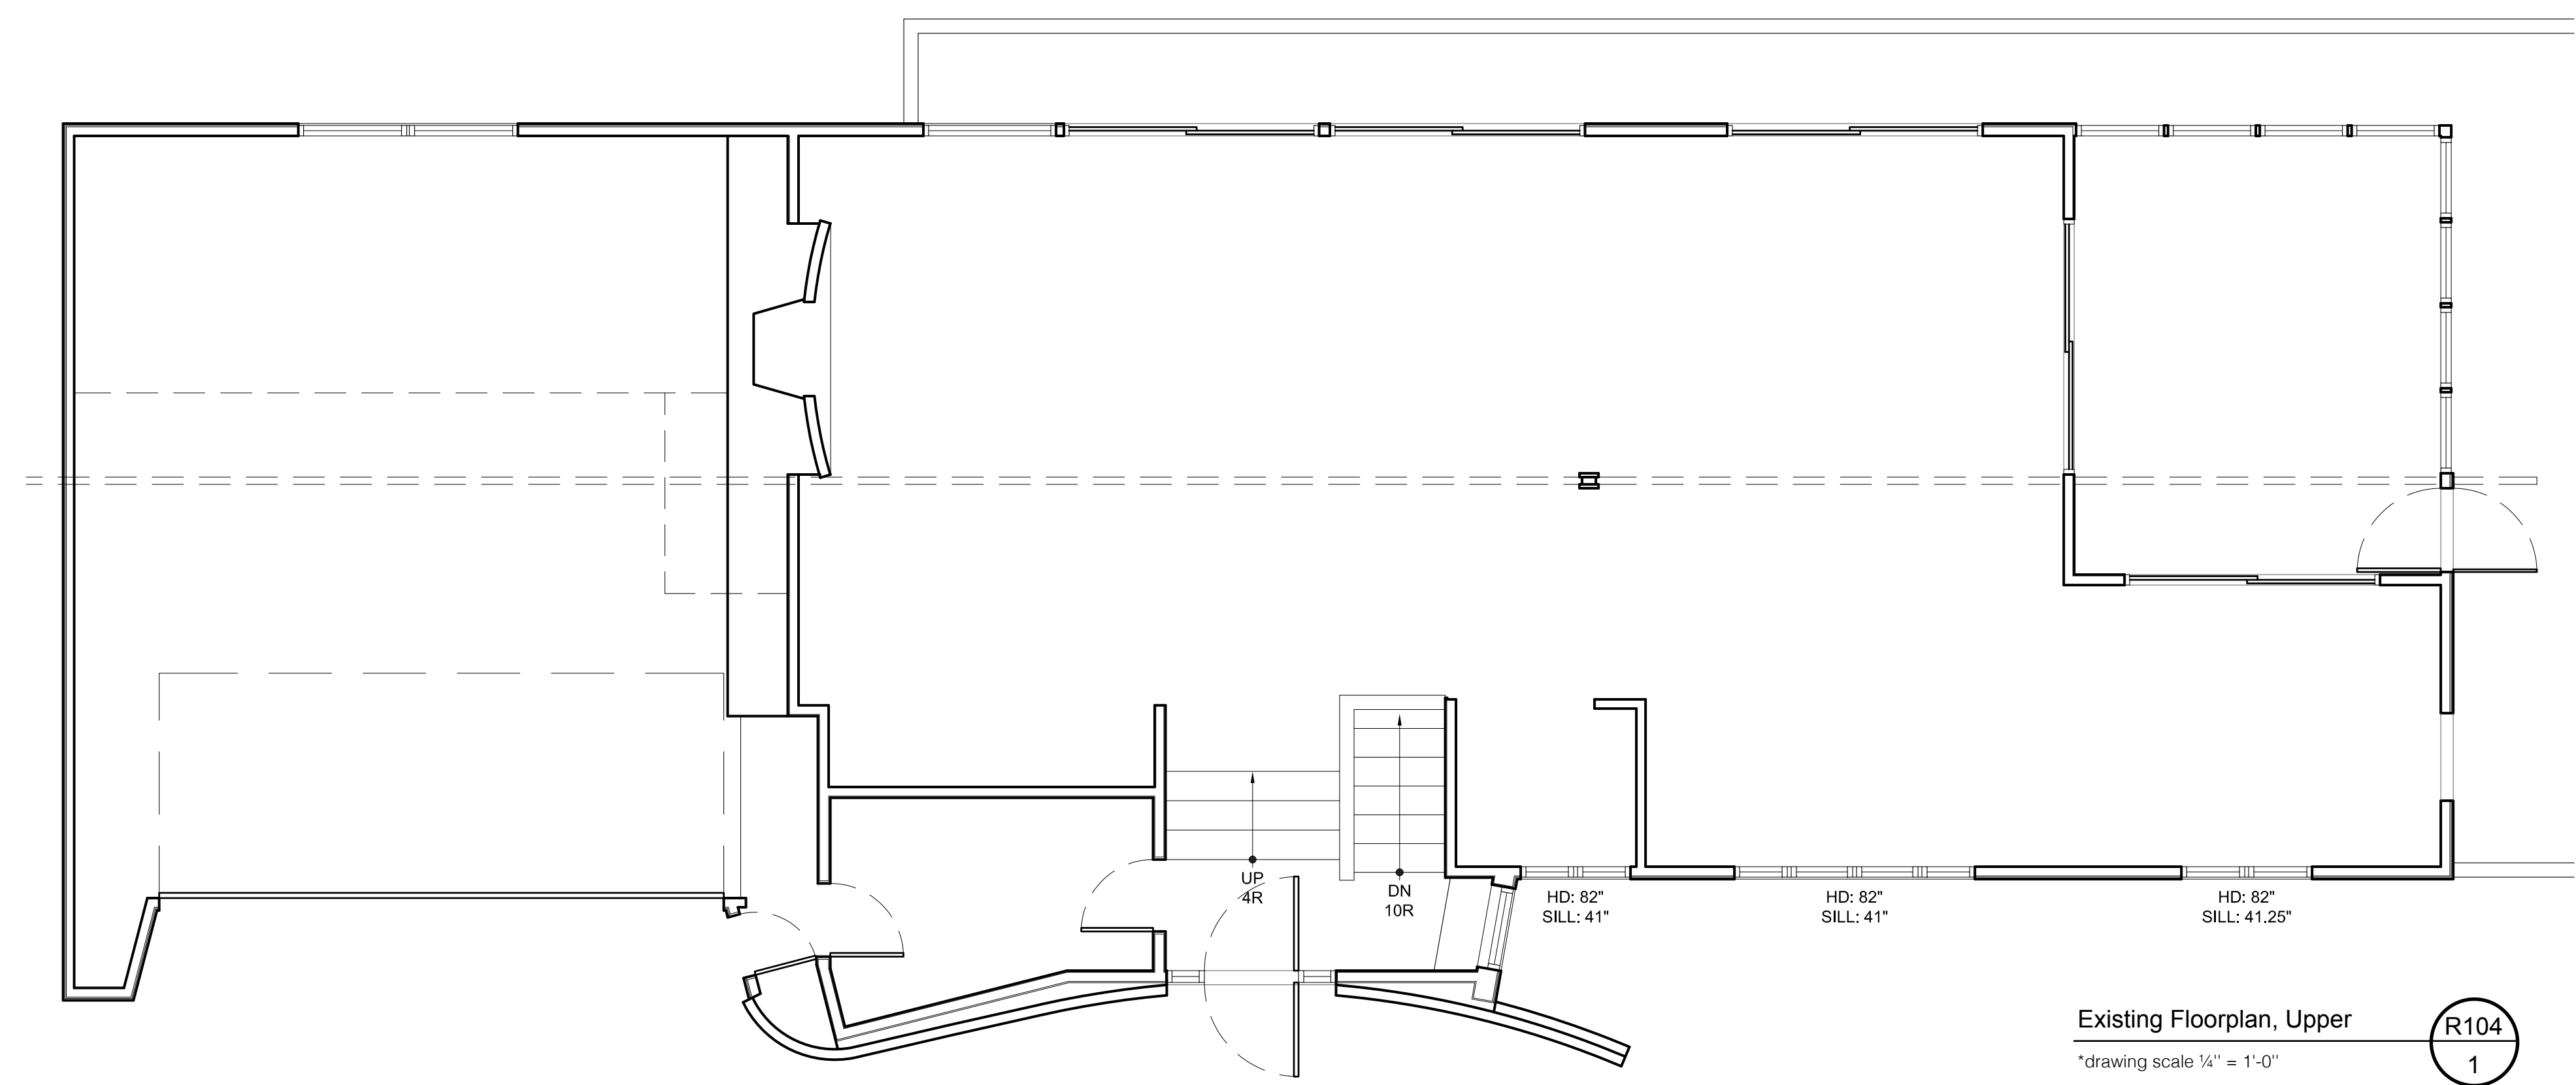


Existing Floorplan, Upper

\*drawing scale 1/4" = 1'-0"

**Notes**

1 Interior, including all non-structural walls, has been demolished.  
 (Some interior walls shown here are no longer standing.)

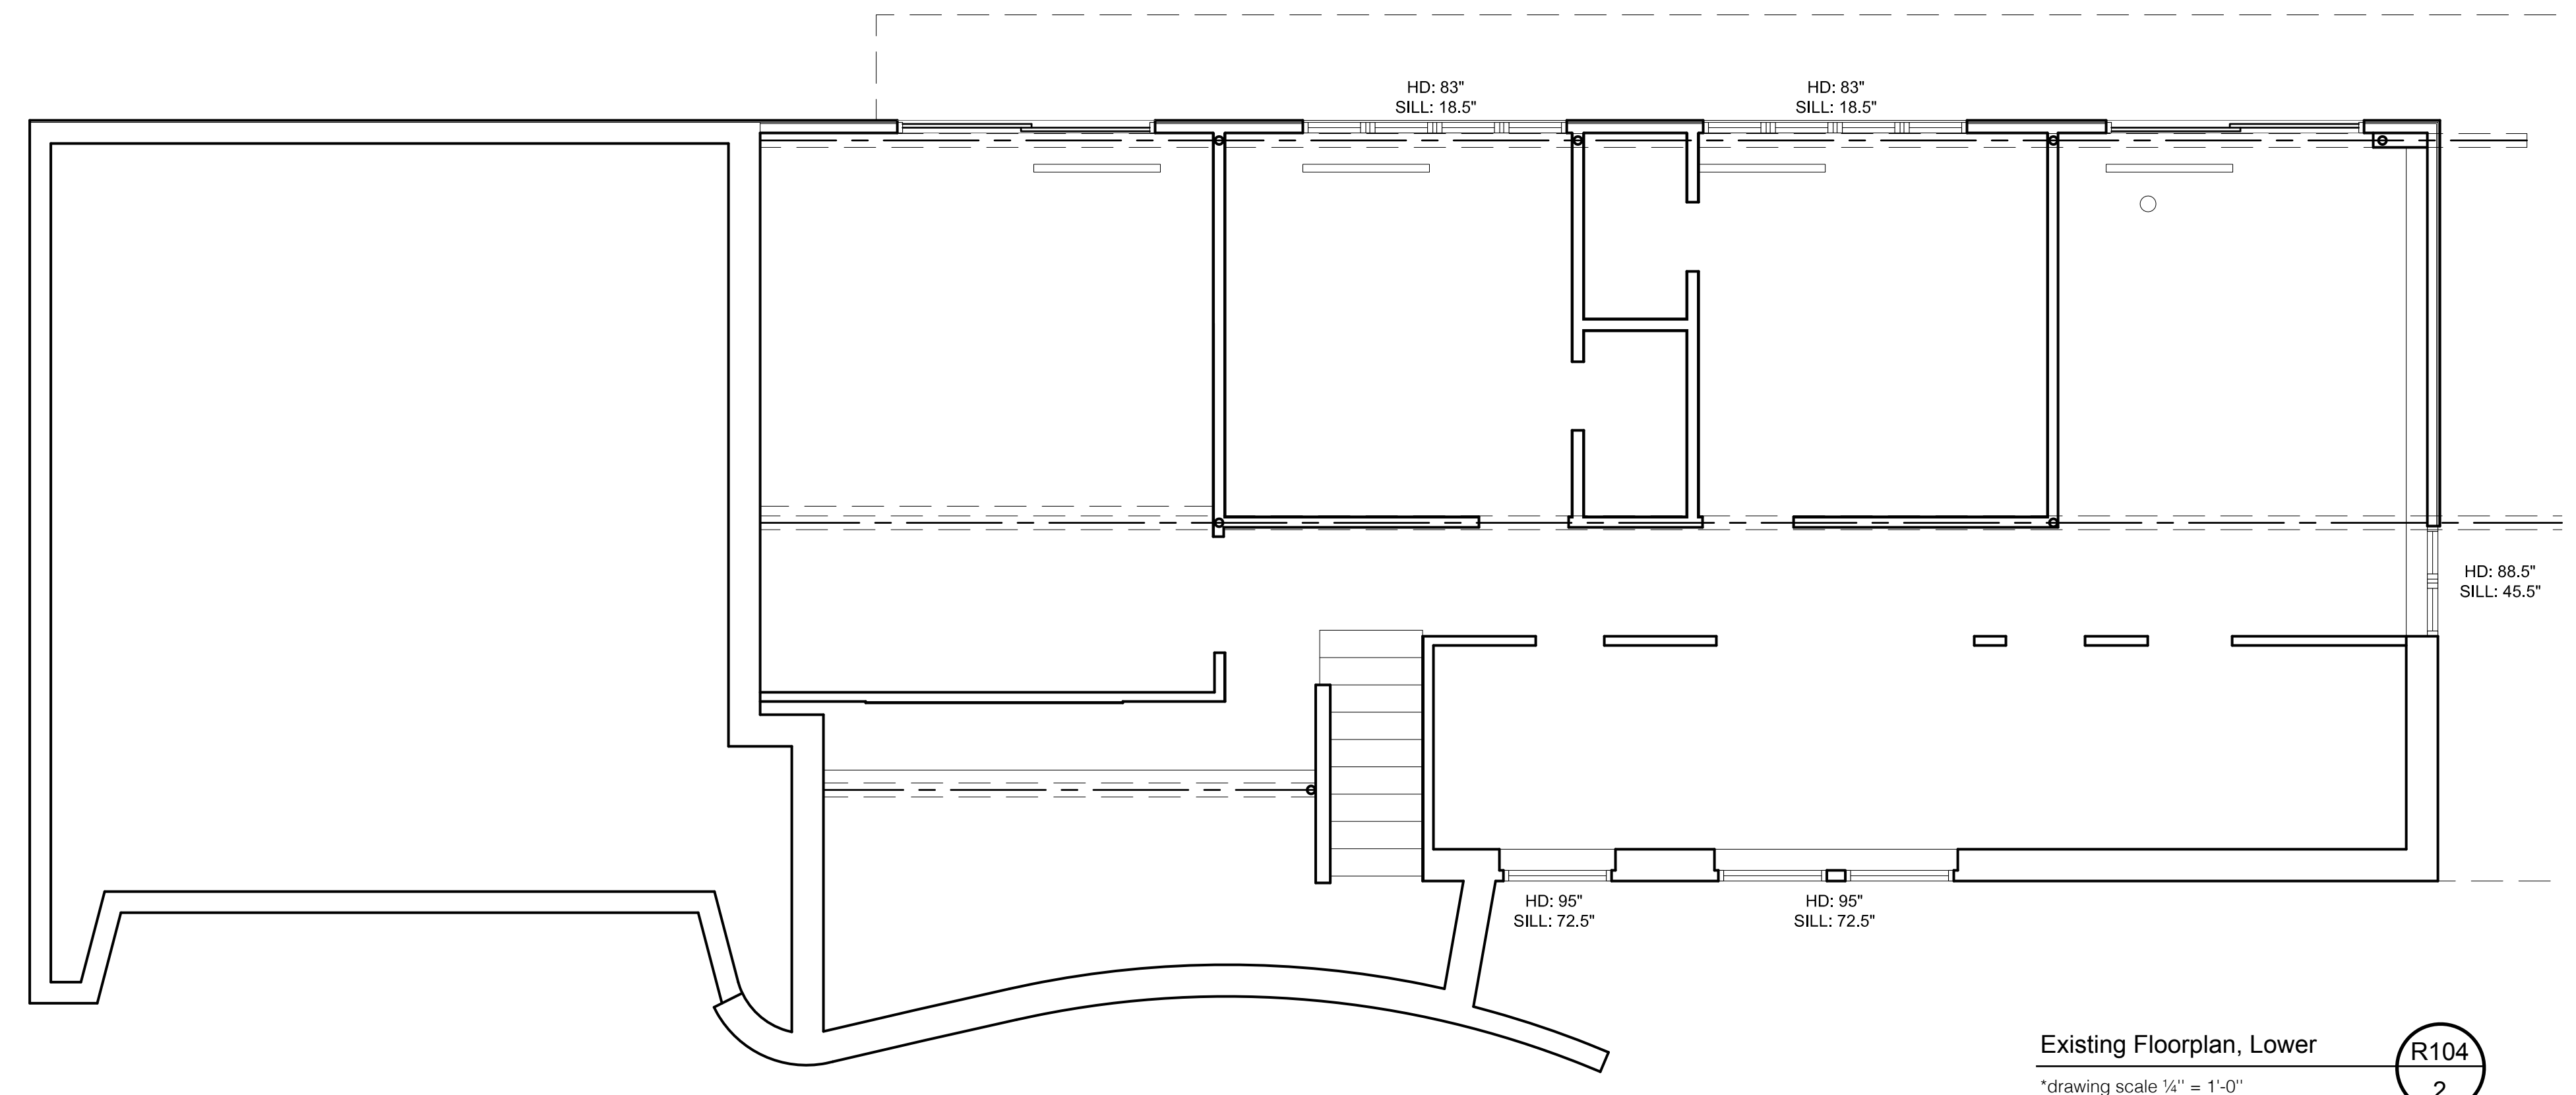

Existing Floorplan, Lower

\*drawing scale 1/4" = 1'-0"