



Design By:
Riedel-Fall Designs
 200 Union St. S.E.
 Minneapolis, MN 55455
 Tel: 612-275-9878


Design for:
Dr. Marc Riedel & Ms. Emery Fall
 5995 Ridge Rd.
 Shorewood, MN 55331
 Tel: 612-275-9878

Date	Revision	By
01/17/17	Final Drawings	MDR, EKF
11/29/17	Arium, Entry	MDR, EKF
5/7/18	Skylights, Foundations	MDR, EKF
7/3/18	Brick, Entry	MDR, EKF
1/14/19	Entry Windows	MDR, EKF
	Permit	MDR, EKF

DATE SUBMITTED
 01.14.19
DRAWN BY
 MDR, EKF

A403 Roof Perspective from SW; Exterior Siding

A403

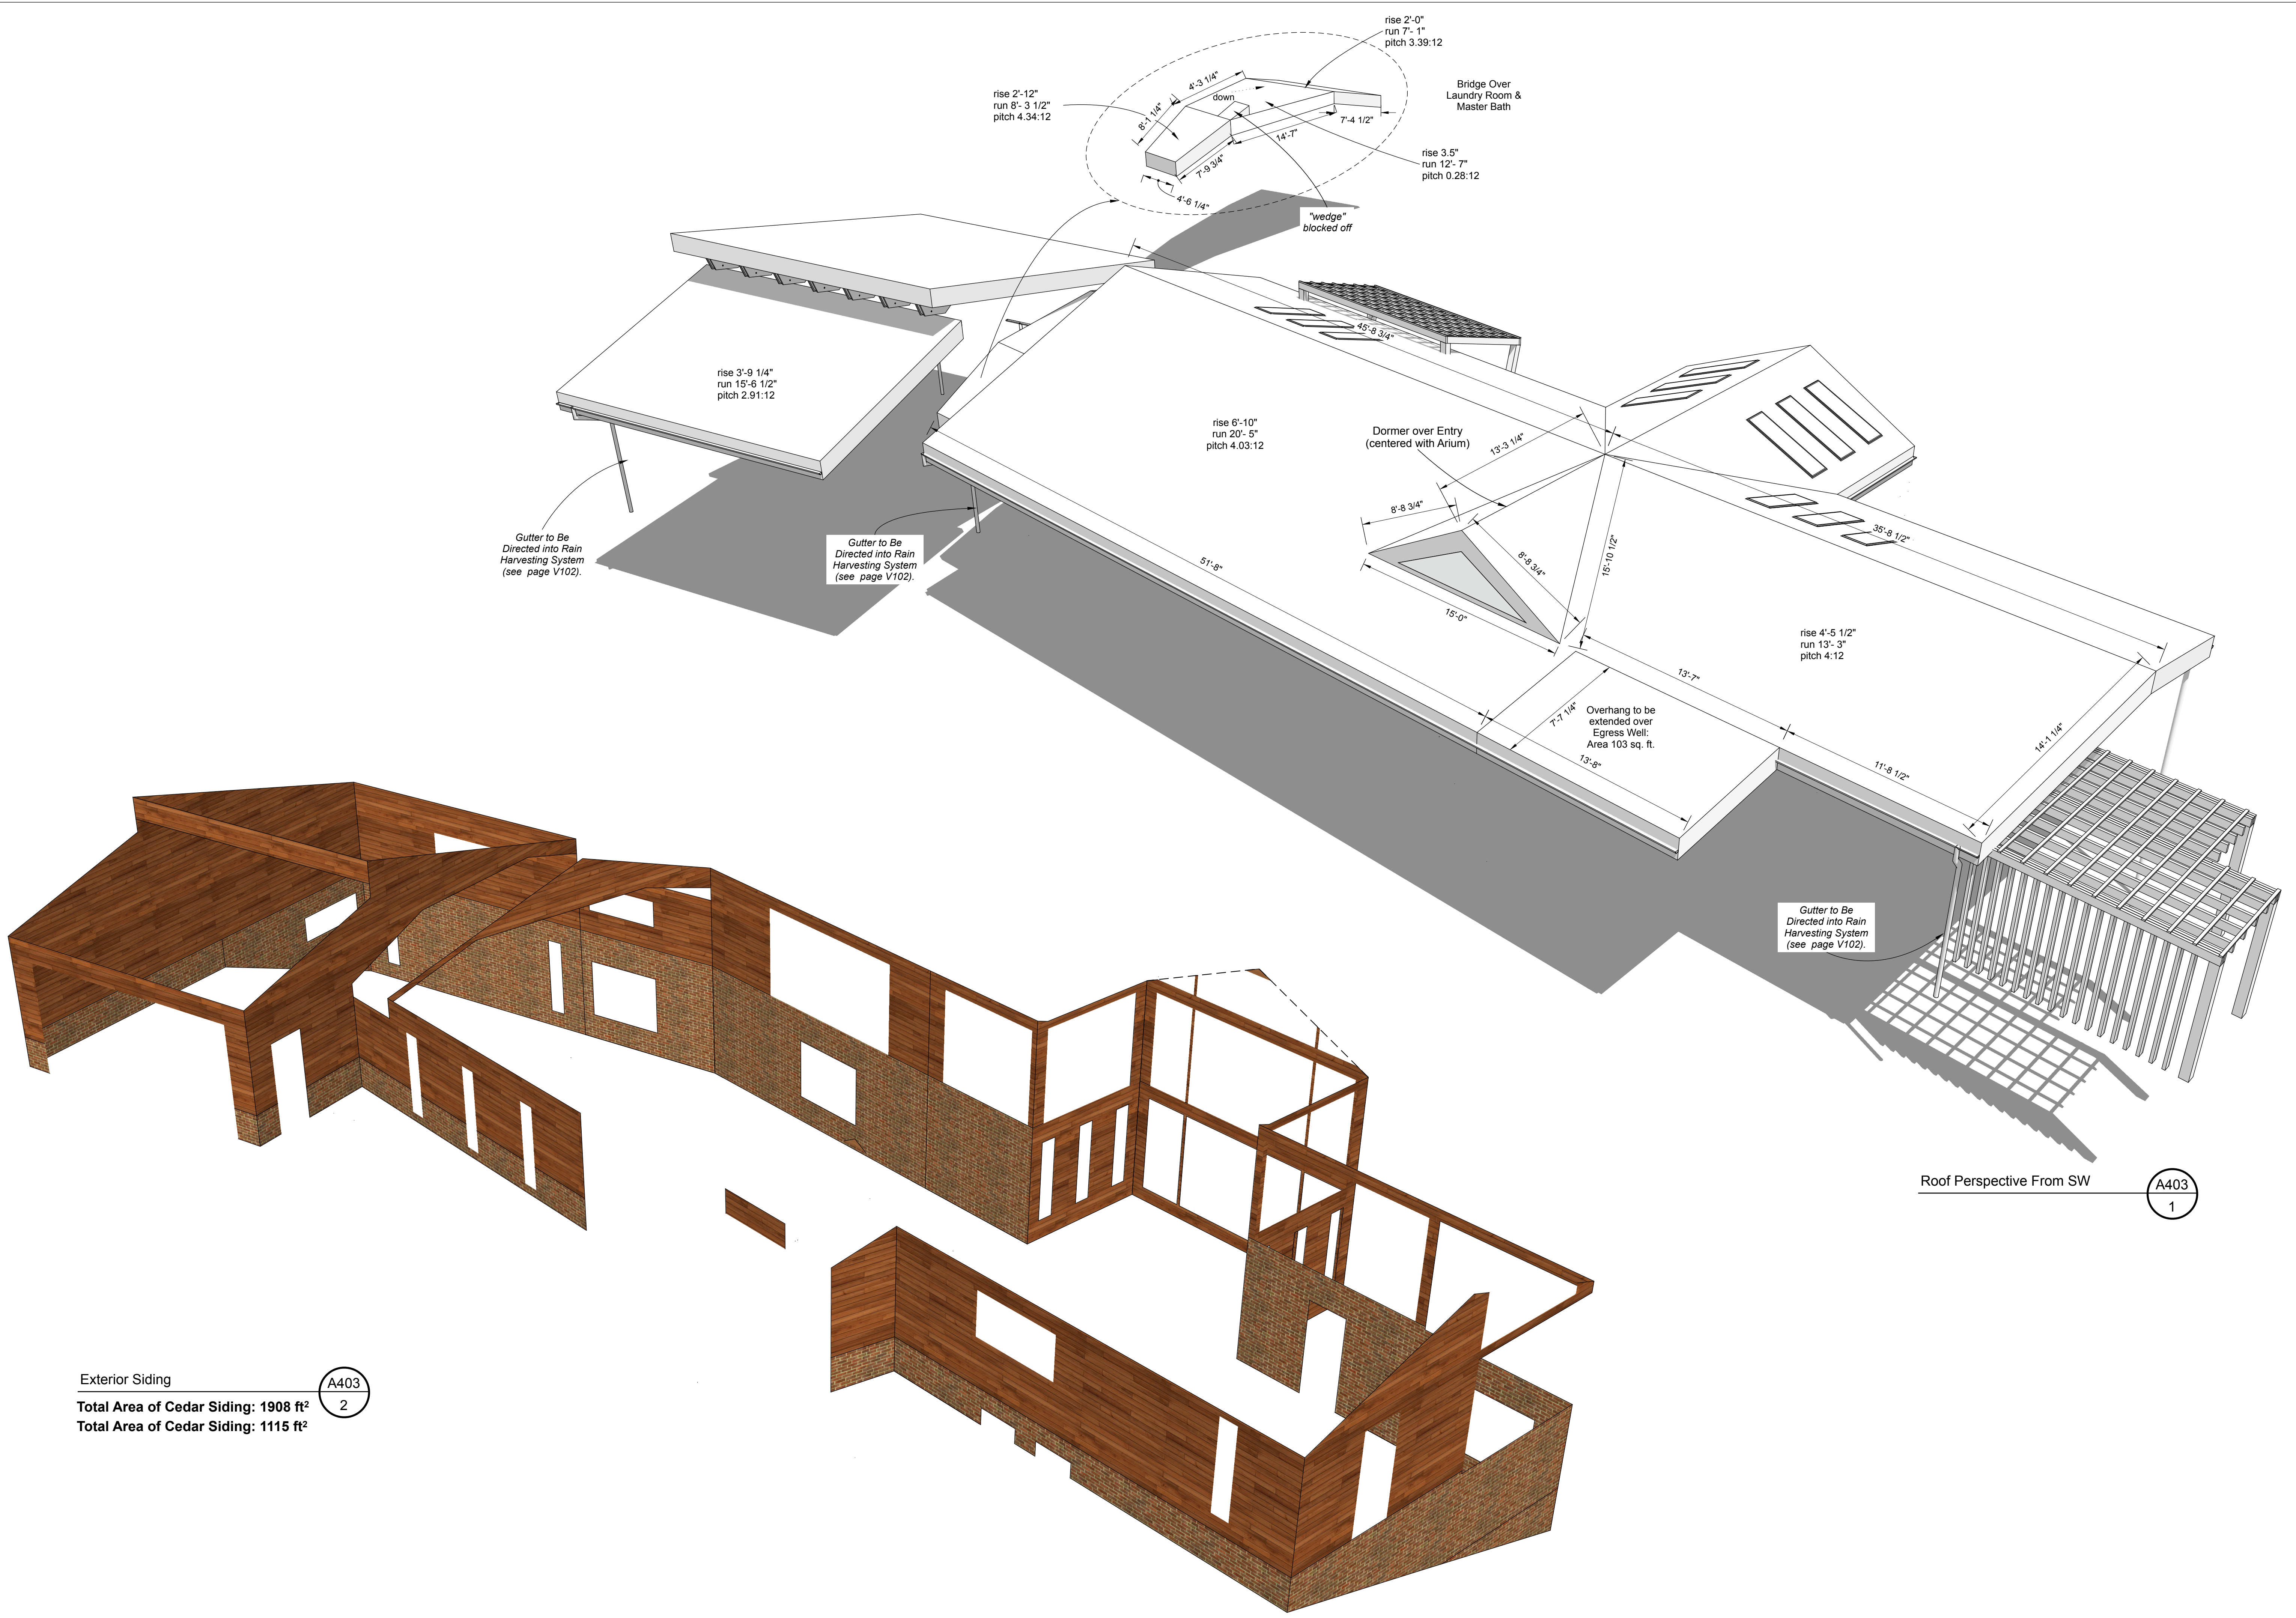

Roof Perspective From SW A403
1

Exterior Siding A403
2
 Total Area of Cedar Siding: 1908 ft²
 Total Area of Cedar Siding: 1115 ft²