


Upper Level Floor Materials A602  
1  
\*drawing scale 1/4" = 1'-0"

Upper Level Finished Floor Space (excluding walls)  
Area: 2086 ft<sup>2</sup>  
Upper Level Unfinished Floor Space (excluding walls)  
Area: 730 ft<sup>2</sup>  
Total Upper Level Floor Space (excluding walls)  
Area: 2816 ft<sup>2</sup>

Lower Level Finished Floor Space (excluding walls)  
Area: 2199 ft<sup>2</sup>  
Lower Level Unfinished Floor Space (excluding walls)  
Area: 129 ft<sup>2</sup>  
Total Lower Level Floor Space (excluding walls)  
Area: 2328 ft<sup>2</sup>

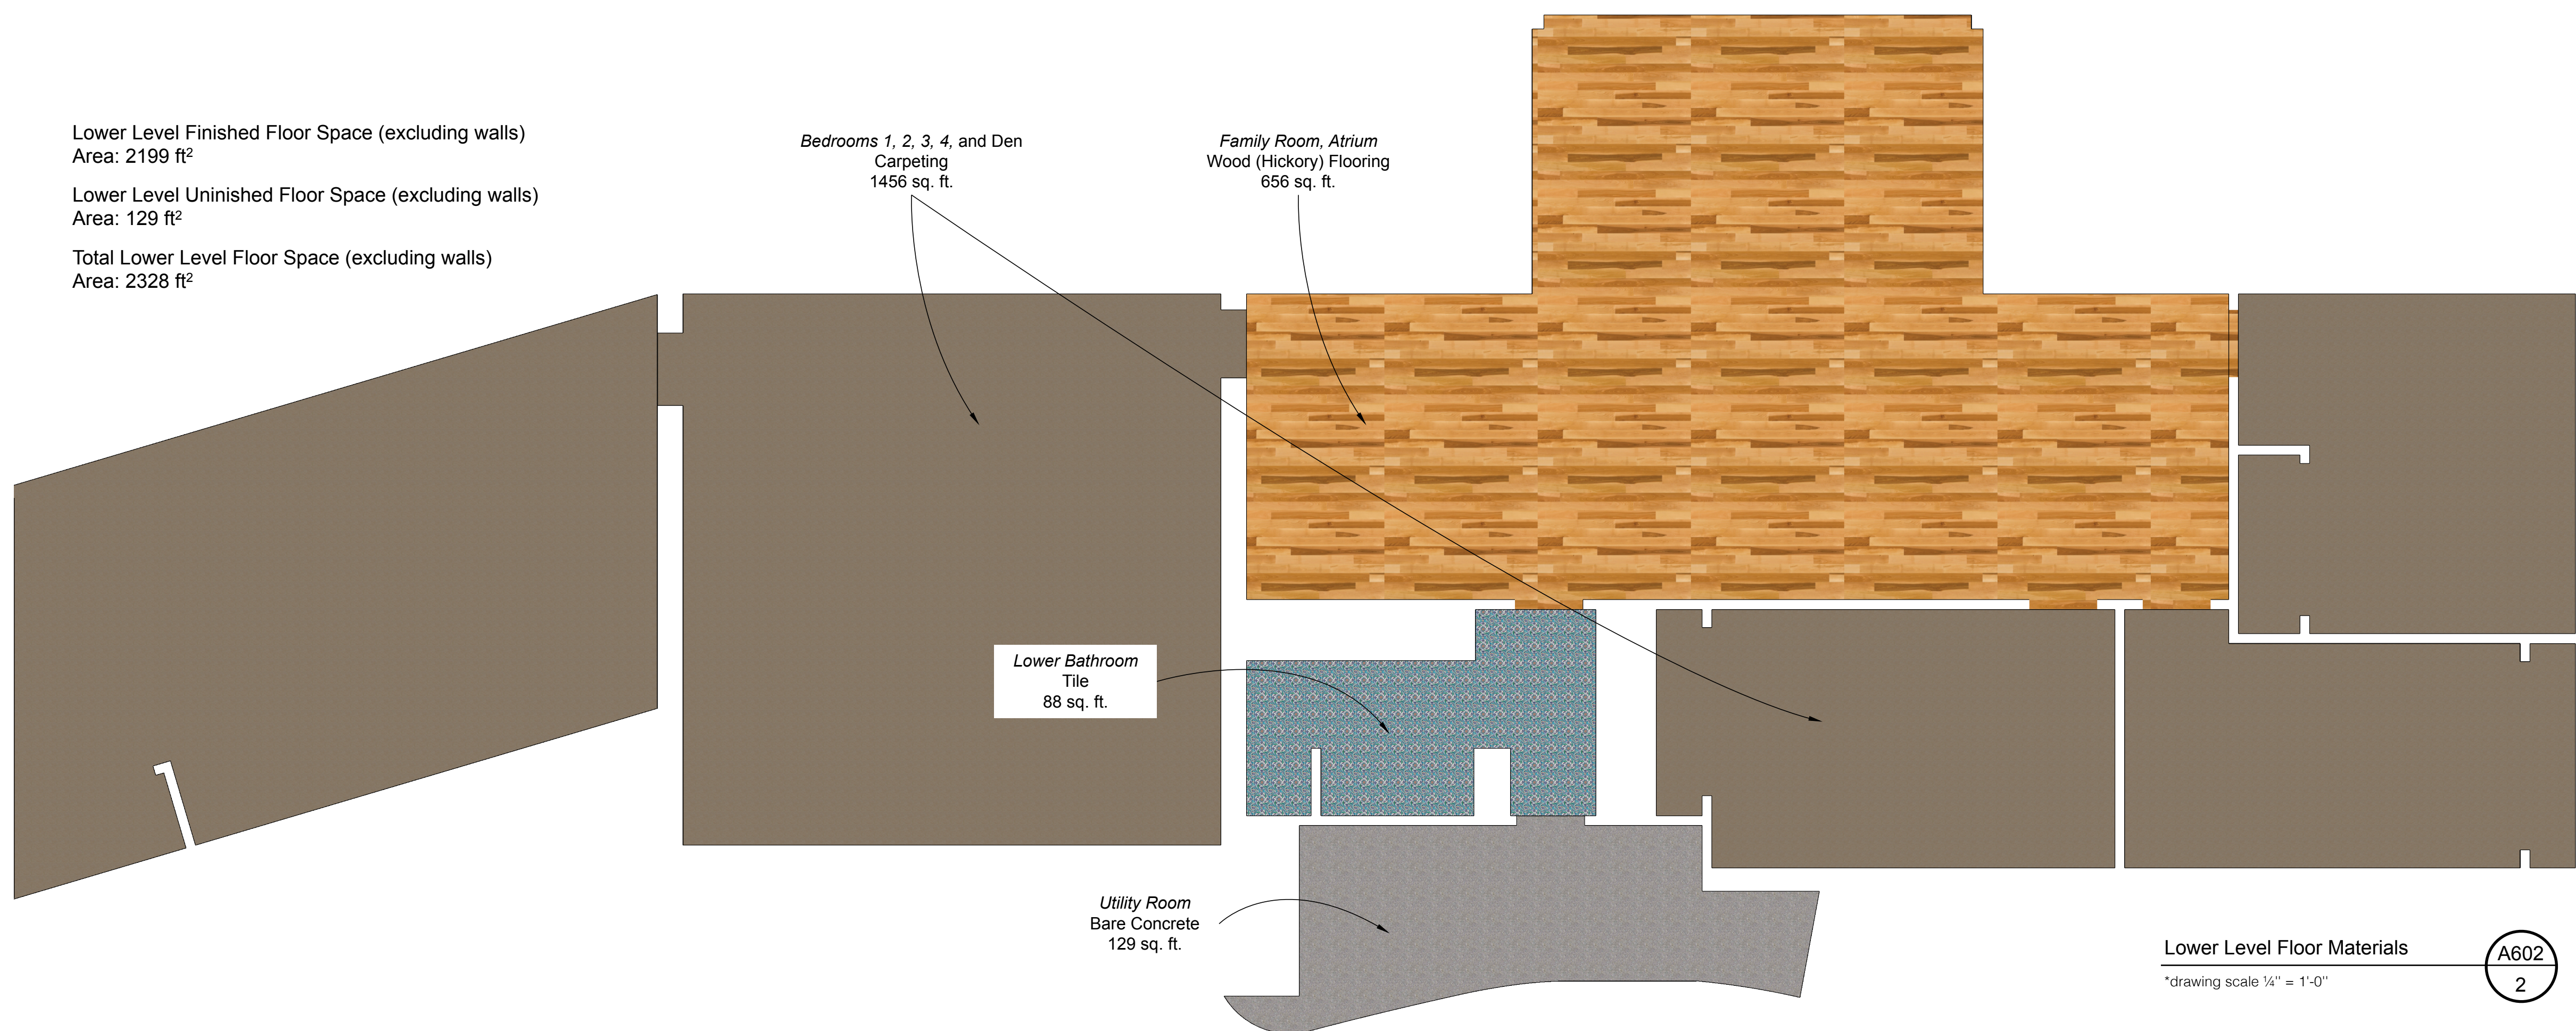

Lower Level Floor Materials A602  
2  
\*drawing scale 1/4" = 1'-0"

Total Finished Floor Space (excluding walls)  
Area: 4285 ft<sup>2</sup>  
Total Unfinished Floor Space (excluding walls)  
Area: 859 ft<sup>2</sup>  
**Total Floor Space (excluding walls)  
Area: 5144 ft<sup>2</sup>**  
  
Total Finished Floor Space (including walls)  
Area: 2609 + 2460 = 5068 ft<sup>2</sup>  
Total Unfinished Floor Space (including walls)  
Area: 148 + 765 = 912 ft<sup>2</sup>  
**Total Floor Space (including walls)  
Area: 5981 ft<sup>2</sup>**



**Design By:**  
**Riedel-Fall Designs**  
200 Union St. S.E.  
Minneapolis, MN 55455  
Tel: 612-275-9878

**Design for:**  
**Dr. Marc Riedel & Ms. Emery Fall**  
5995 Ridge Rd.  
Shorewood, MN 55331  
Tel: 612-275-9878

Date	Revision	By
01/17/17	Initial Drawings	MDR, EKF
11/29/17	Attn: Entry	MDR, EKF
5/7/18	Skylights, Foundations	MDR, EKF
7/3/18	Brick Entry	MDR, EKF

**DATE SUBMITTED**  
07.03.18  
**DRAWN BY**  
MDR, EKF

A602 Floor Materials

**A602**